

MANHATTAN THEATRE CLUB PRESENTS  
**THE PERPLEXED**  
 WRITTEN BY: RICHARD GREENBERG  
 DIRECTED BY: LYNSE MILDROW  
 DESIGNER BY: SANJO LACORTA


**GROUND PLAN**

Scale: 1/2" = 1'-0" OR AS NOTED drafted by: JSK

Date: OCT 04 2019 revised:

These drawings represent conceptual design and construction only. No liability is accepted or assumed for the actual construction of the stage set and all elements thereof. All design and construction shall be in accordance with the applicable codes and regulations. All construction shall comply with the most stringent applicable building and fire codes.


FOR BID ONLY - DO NOT BUILD

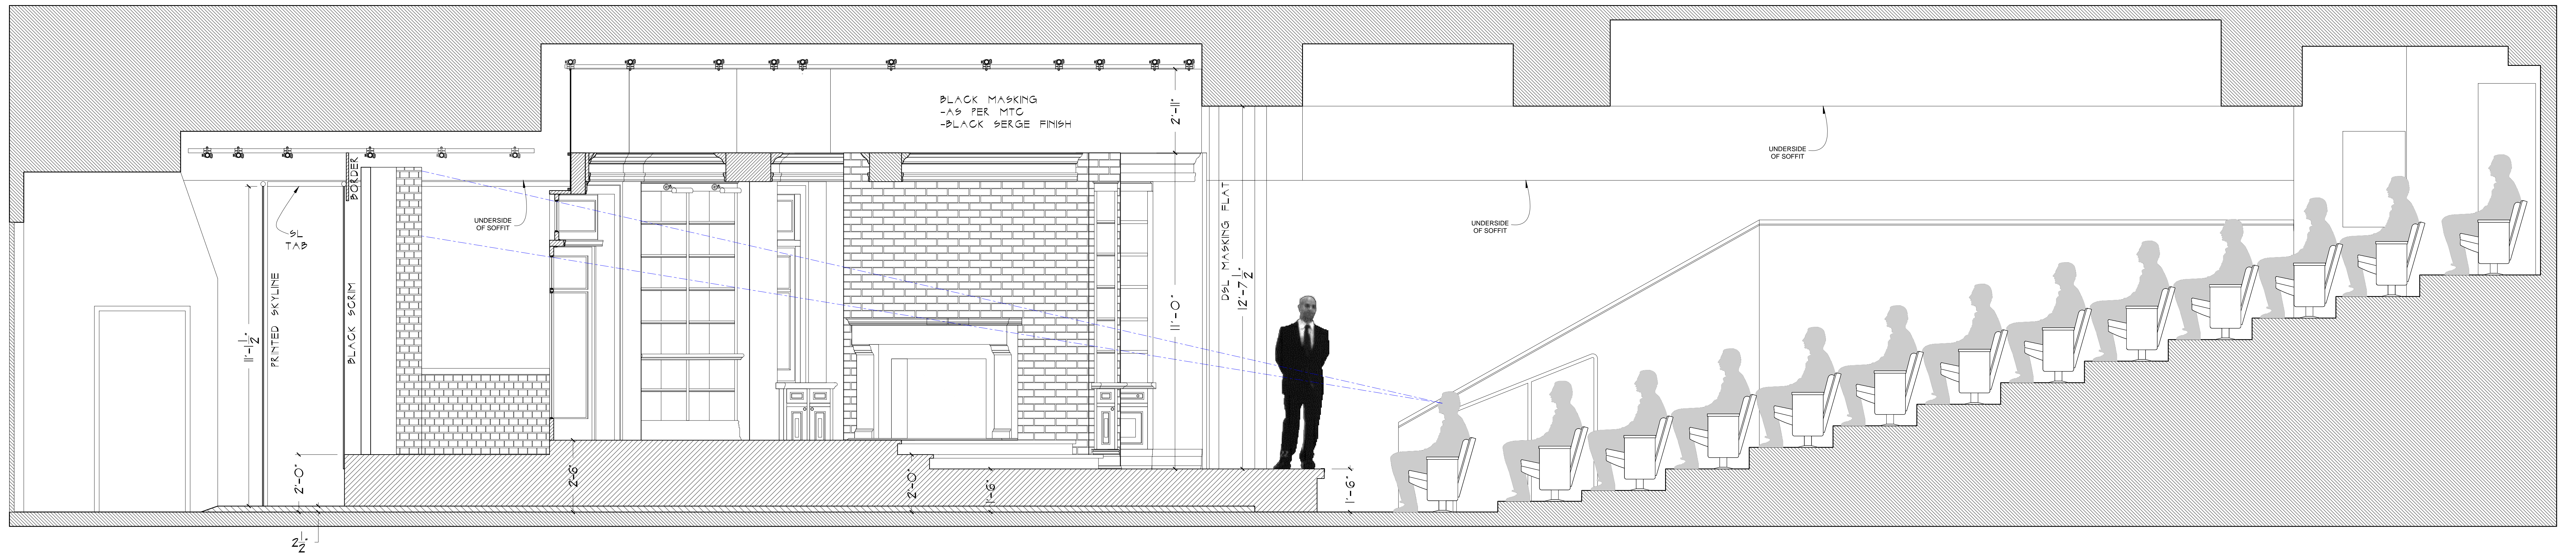


FOR BID ONLY - DO NOT BUILD

MANHATTAN THEATRE CLUB PRESENTS <b>THE PERPLEXED</b> <small>WRITTEN BY: RICHARD GREENBERG          DIRECTED BY: ELSA MEGALOM          PRODUCTION BY: SANDY LACOSTE</small>	
<b>SECTION</b>	
scale: 1/2" = 1'-0" OR AS NOTED date: OCT 04 2019	drafted by: JSK revised: 2

SHOW DECK - SECTION FROM CENTER LINE  
SCALE: 1/2" = 1'-0"

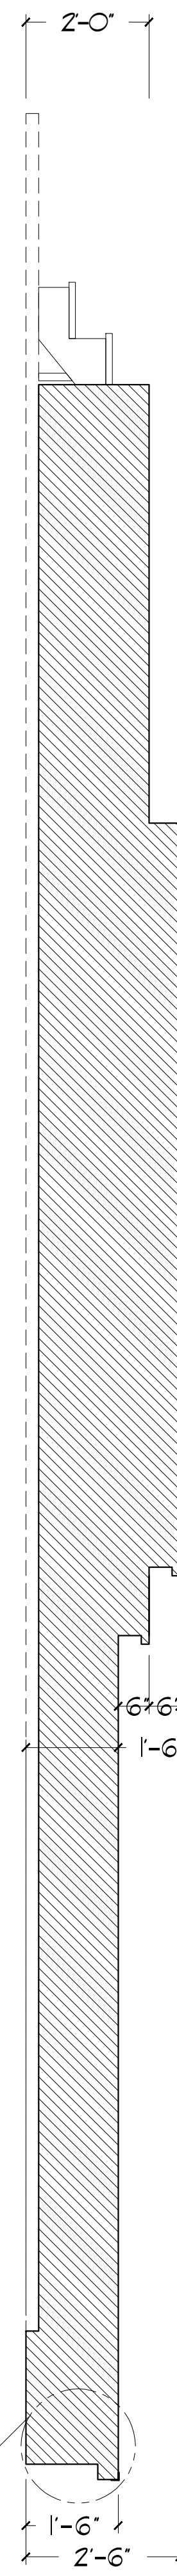


CARPET  
1 1/2" X 1 1/2" BLACK POWDER FINISH ALUMINUM ANGLE RON CAPTURES EDGE OF CARPET.

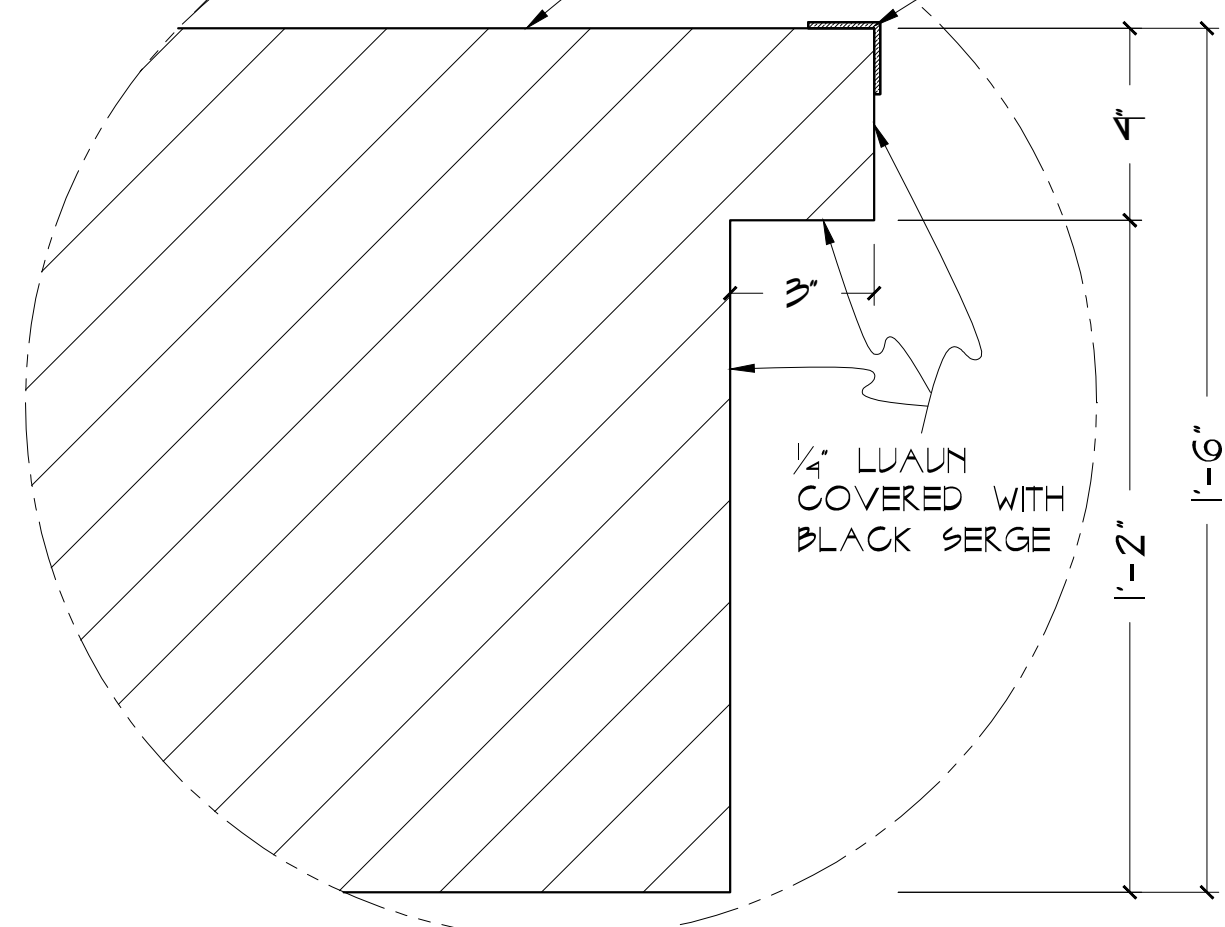


1/2" LUMINA COVERED WITH BLACK SERGE

DETAIL I  
SCALE: 3" = 1'-0"

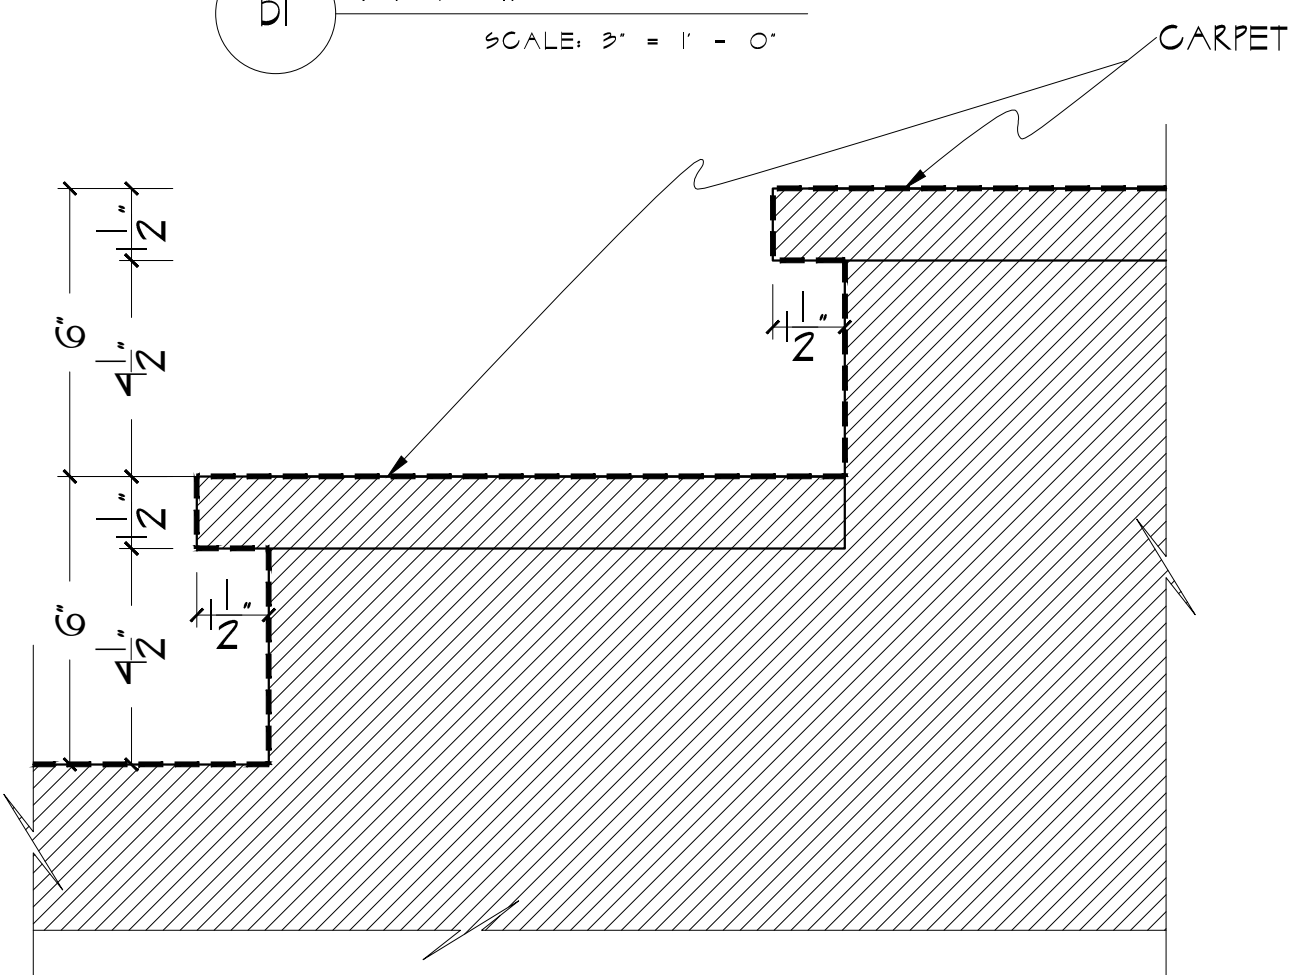


SECTION I  
SCALE: 3" = 1'-0"

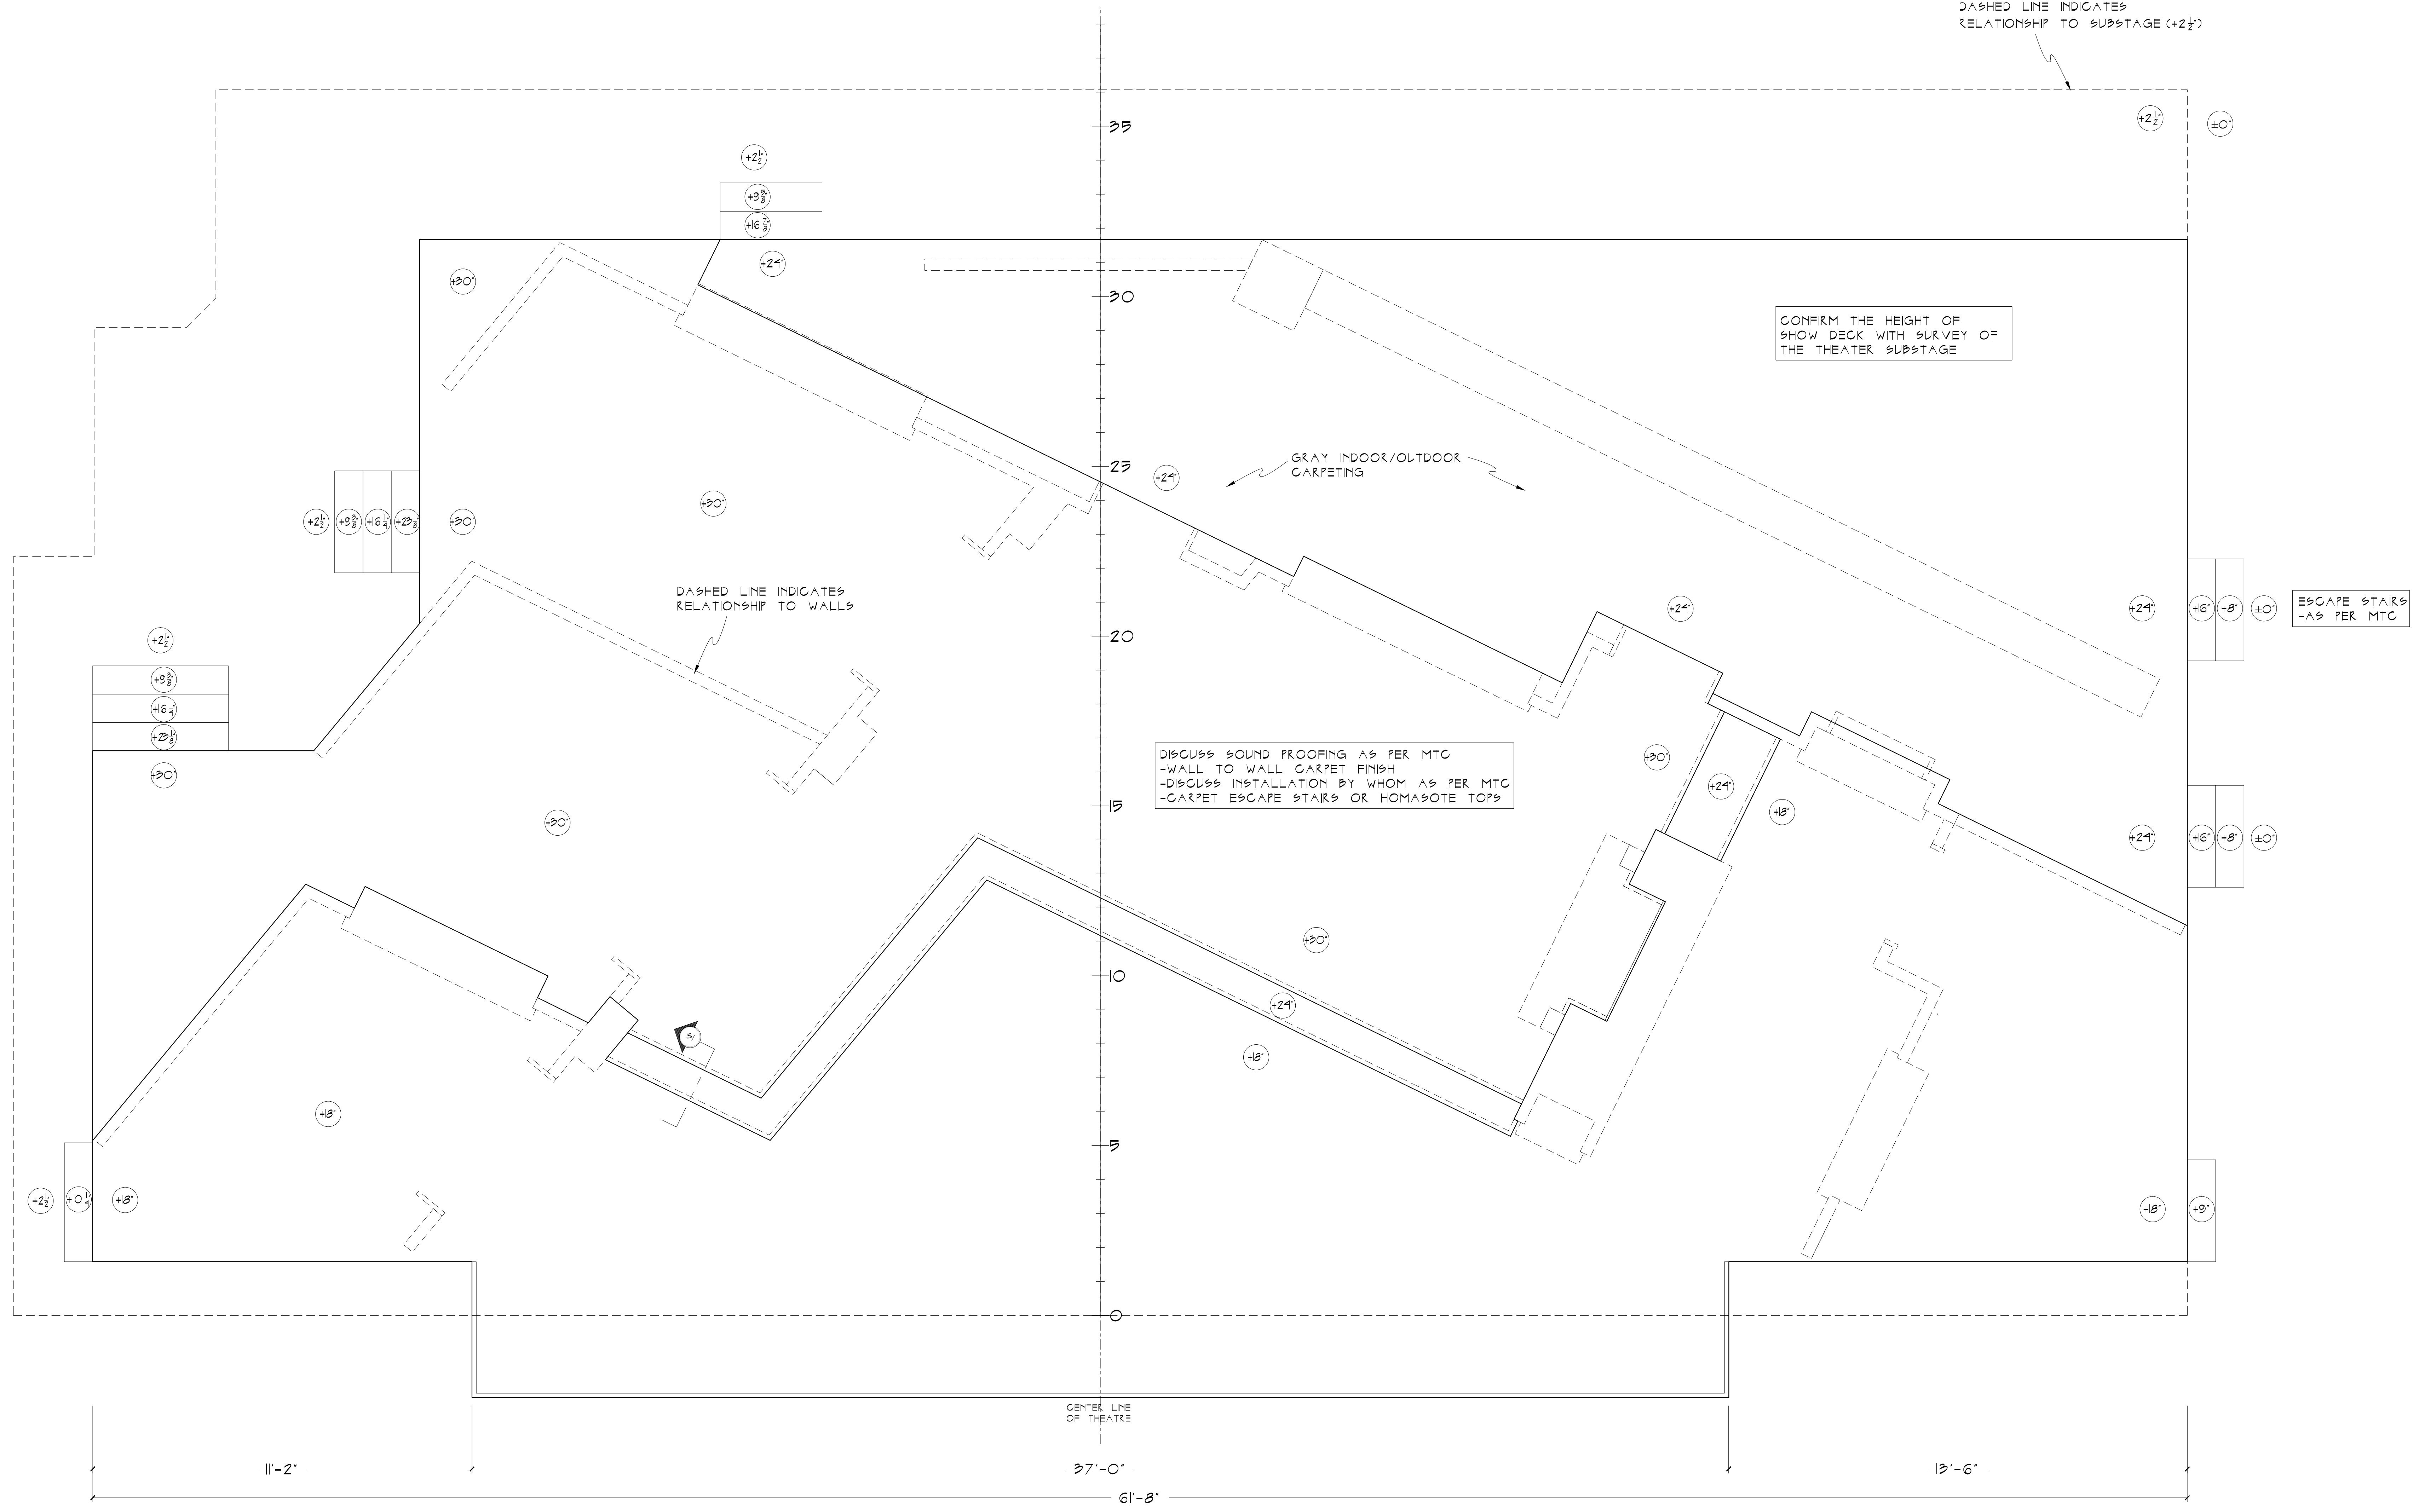

SHOW DECK - PLAN  
SCALE: 1/2" = 1'-0"


1 1/2" X 1 1/2" BLACK POWDER FINISH ALUMINUM ANGLE RON CAPTURES EDGE OF CARPET.

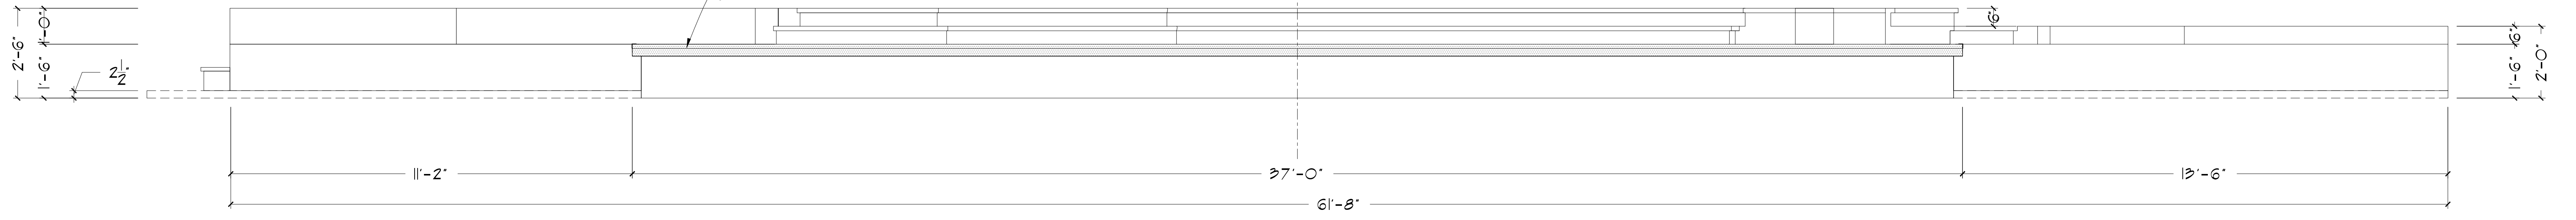


SHOW DECK - FRONT ELEVATION  
SCALE: 1/2" = 1'-0"

MANHATTAN THEATRE CLUB PRESENTS	
<b>THE PERPLEXED</b>	
WRITTEN BY: RICHARD GREENBERG	
DIRECTED BY: LYNSE MILDROW	
DESIGNER BY: SANDY LEONARDI	
SHOW DECK	
scale: 1/2" = 1'-0" OR AS NOTED	drawn by: JSK
date: OCT 04 2019	revised:
<small>These drawings represent a conceptual design and construction only. The design is intended to illustrate the intended appearance of the design and not to constitute a contract. The design is subject to change without notice. All construction shall comply with the most stringent applicable codes and local laws.</small>	


FOR BID ONLY - DO NOT BUILD

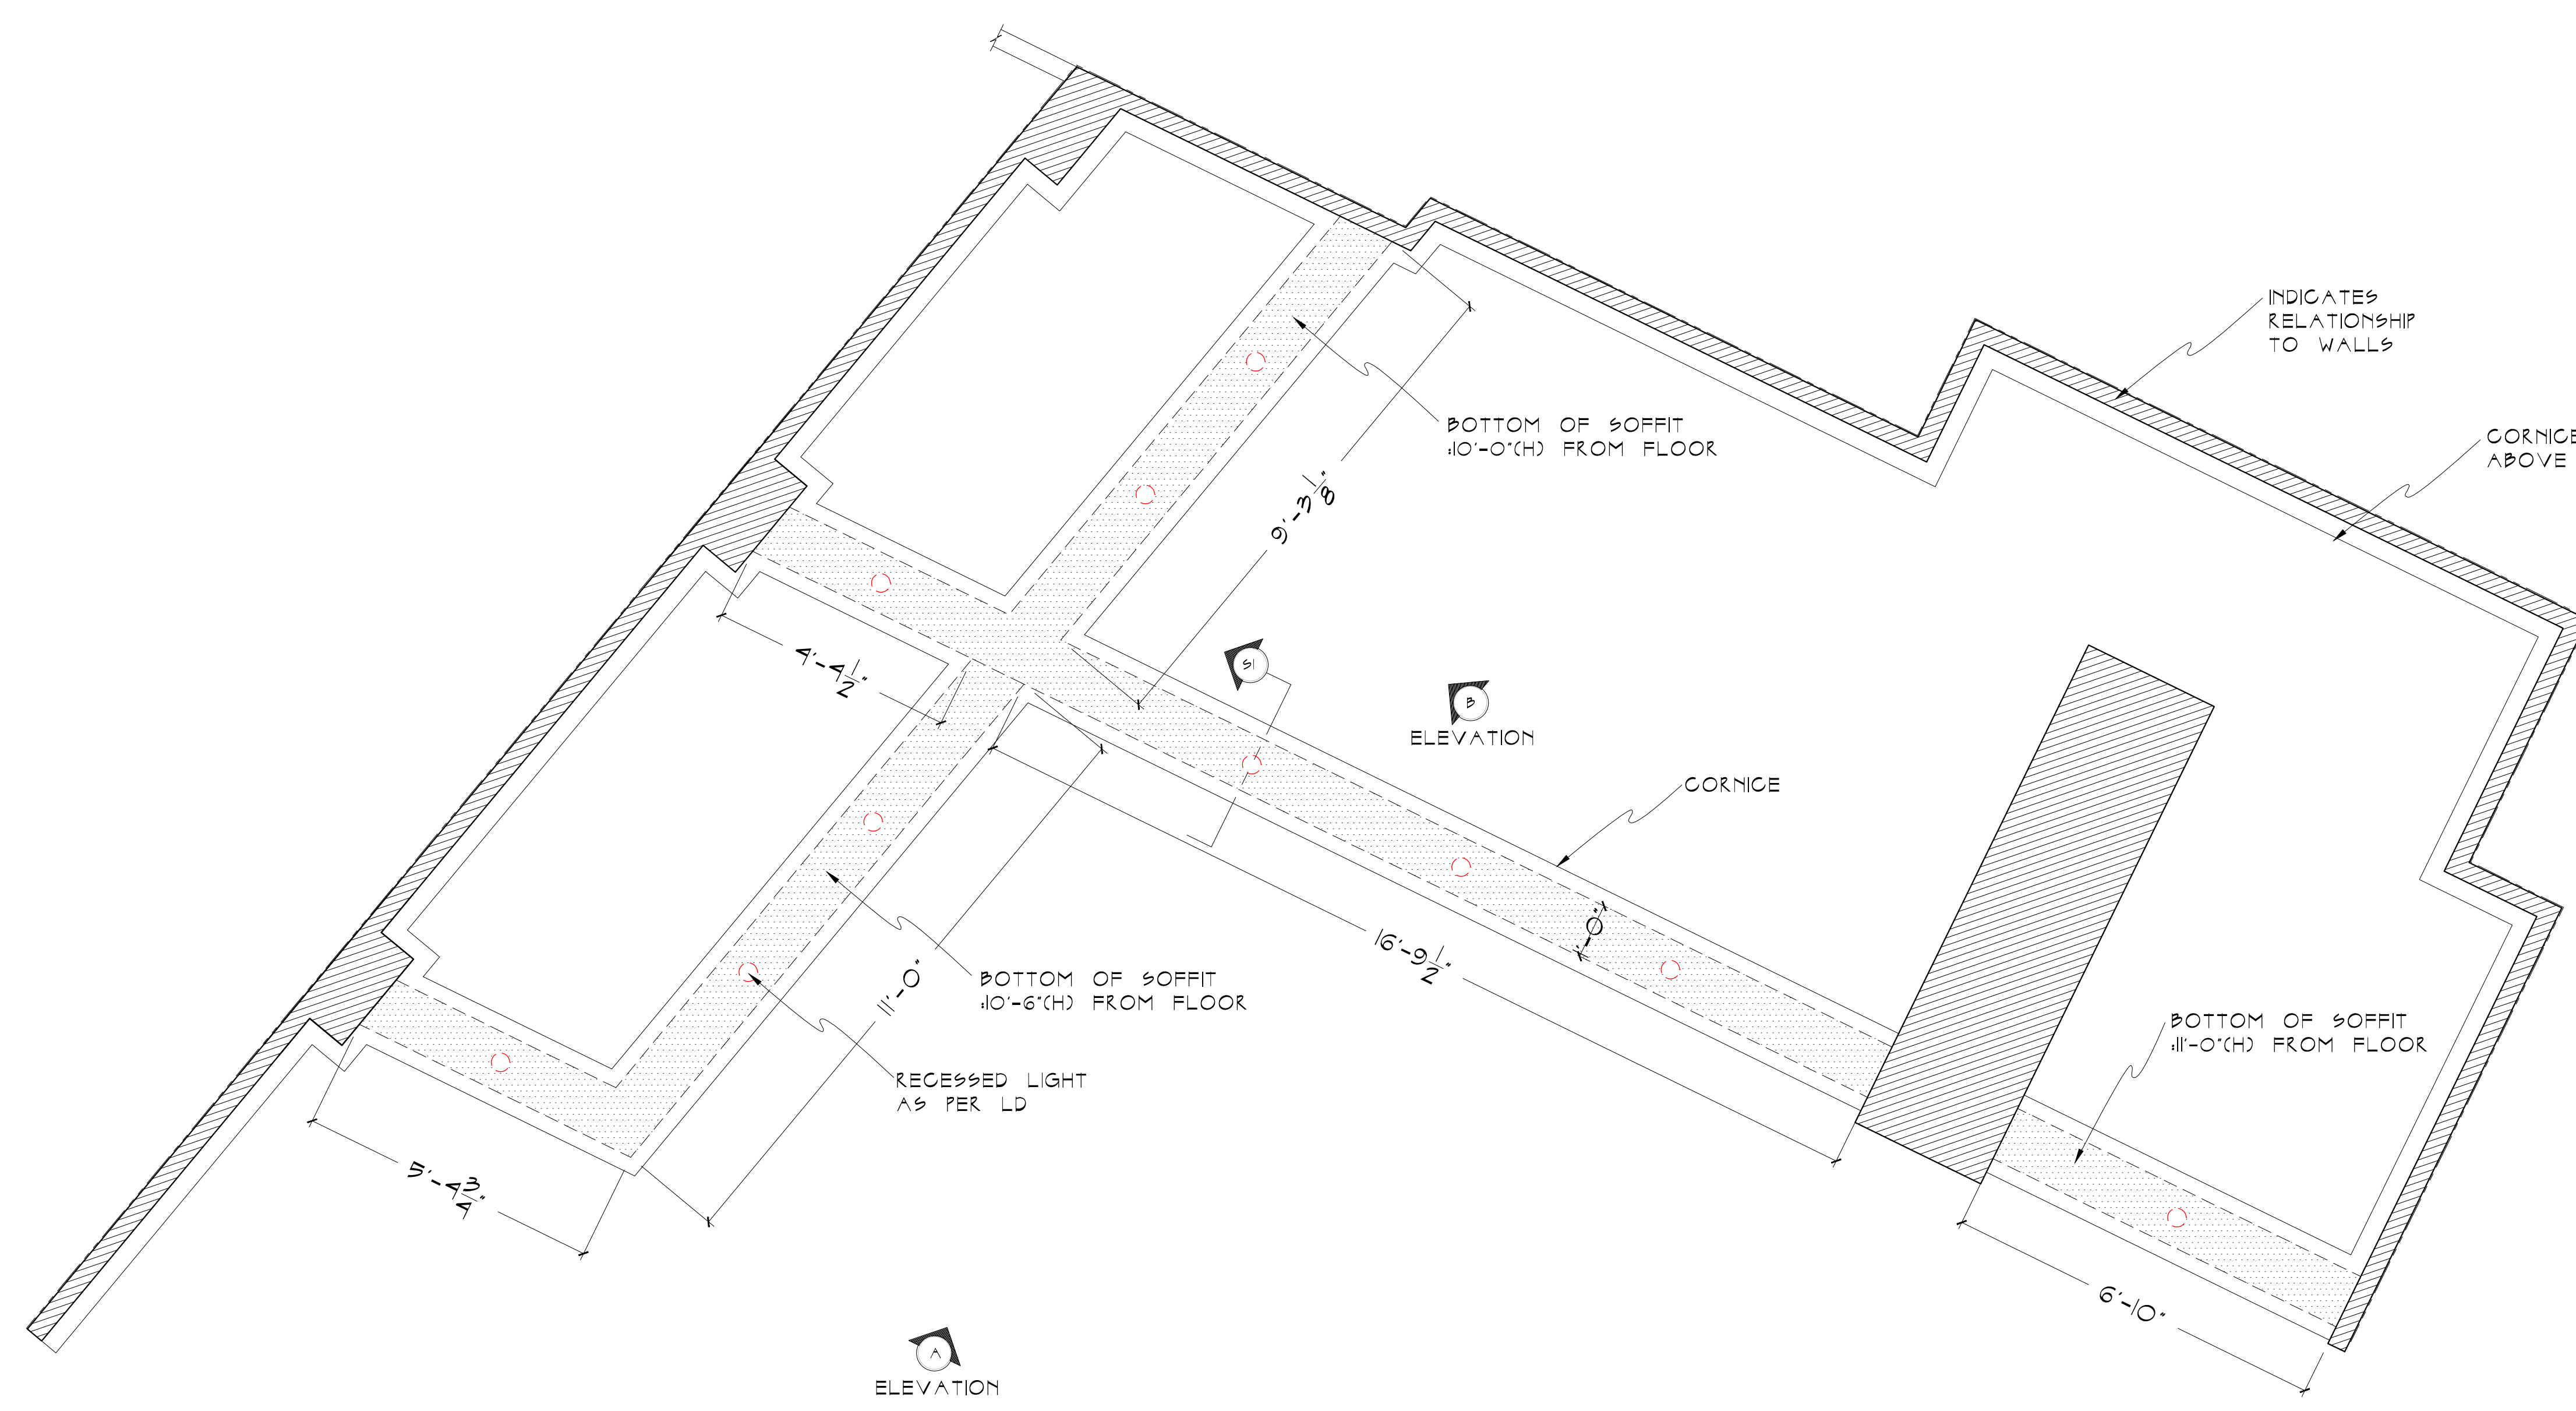


SOFFIT - REFLECTED PLAN VIEW  
SCALE: 1/2" = 1'-0"

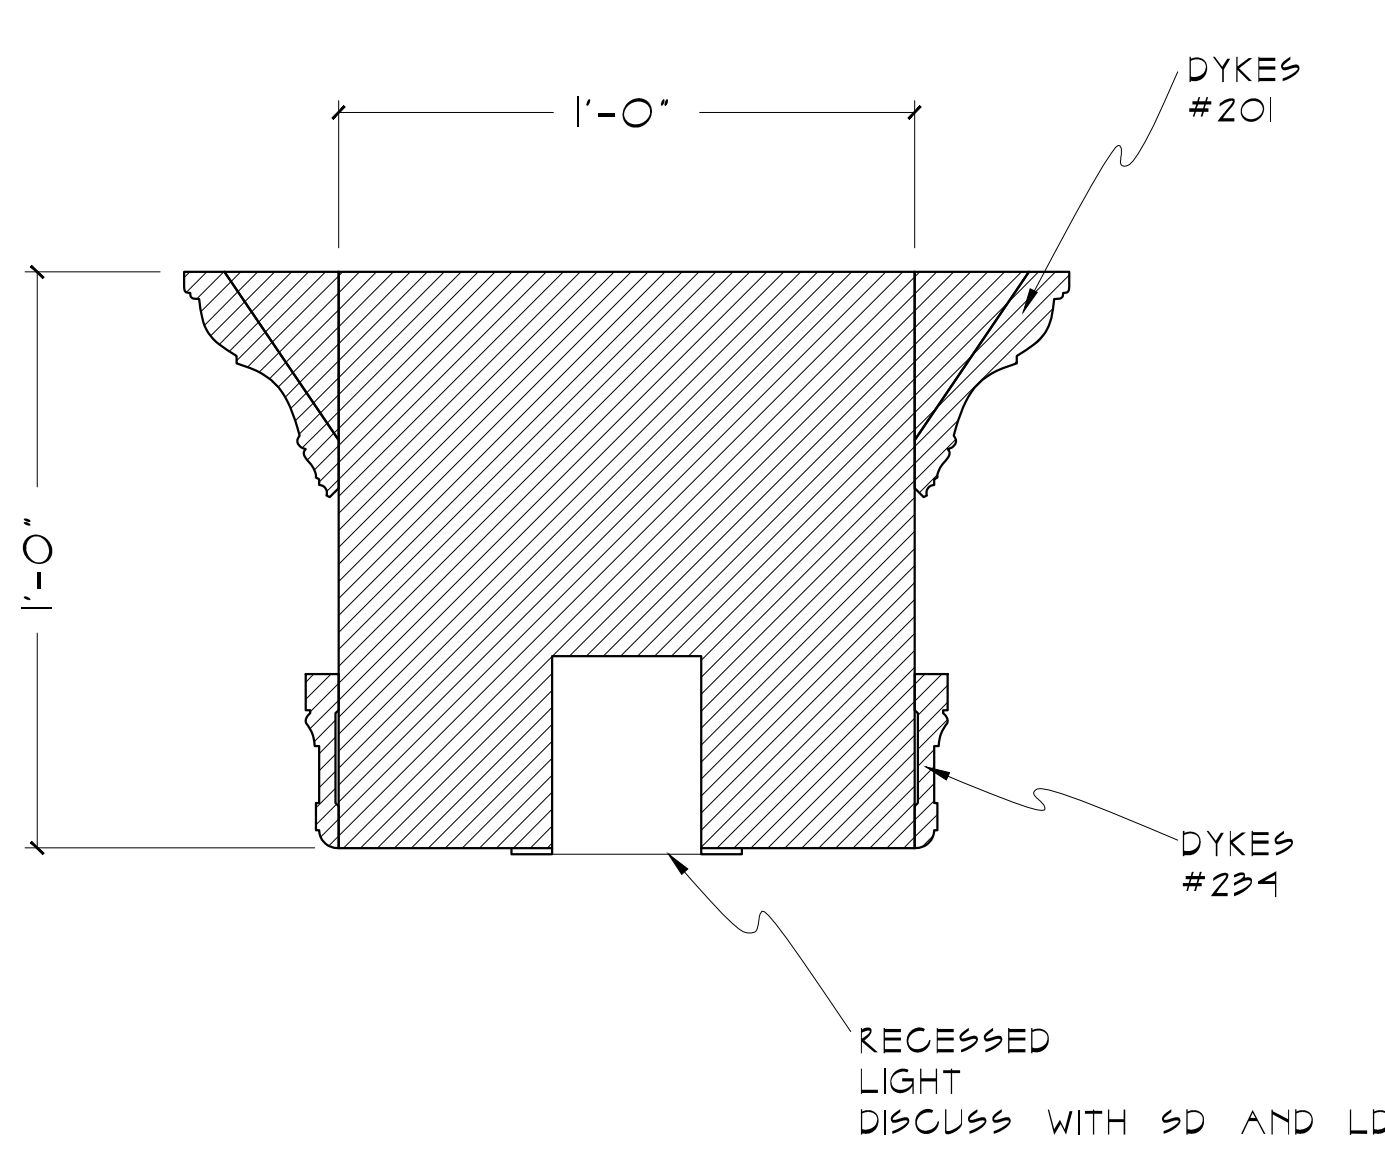

SECTION I  
SCALE: 3/4" = 1'-0"

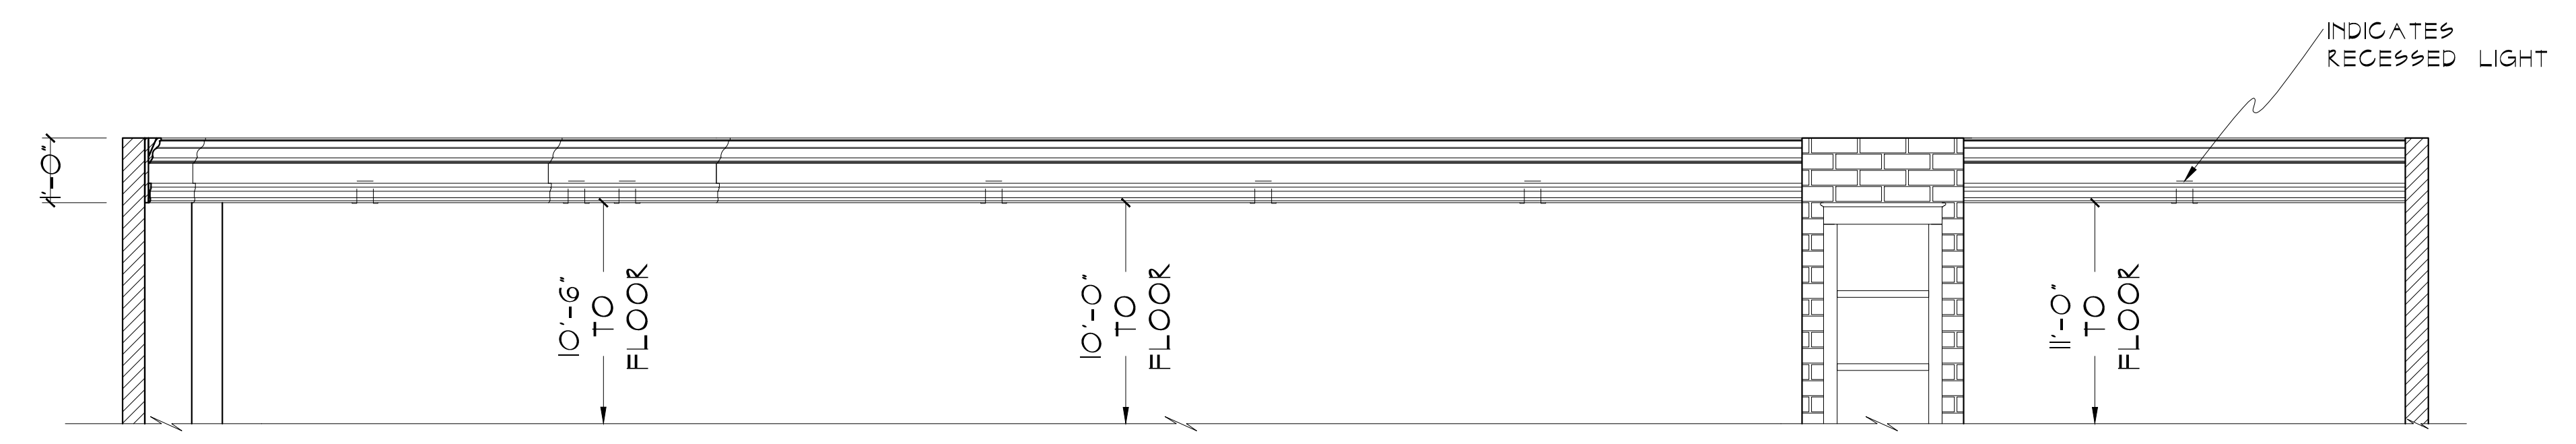

SOFFIT - ELEVATION 'A'  
SCALE: 1/2" = 1'-0"

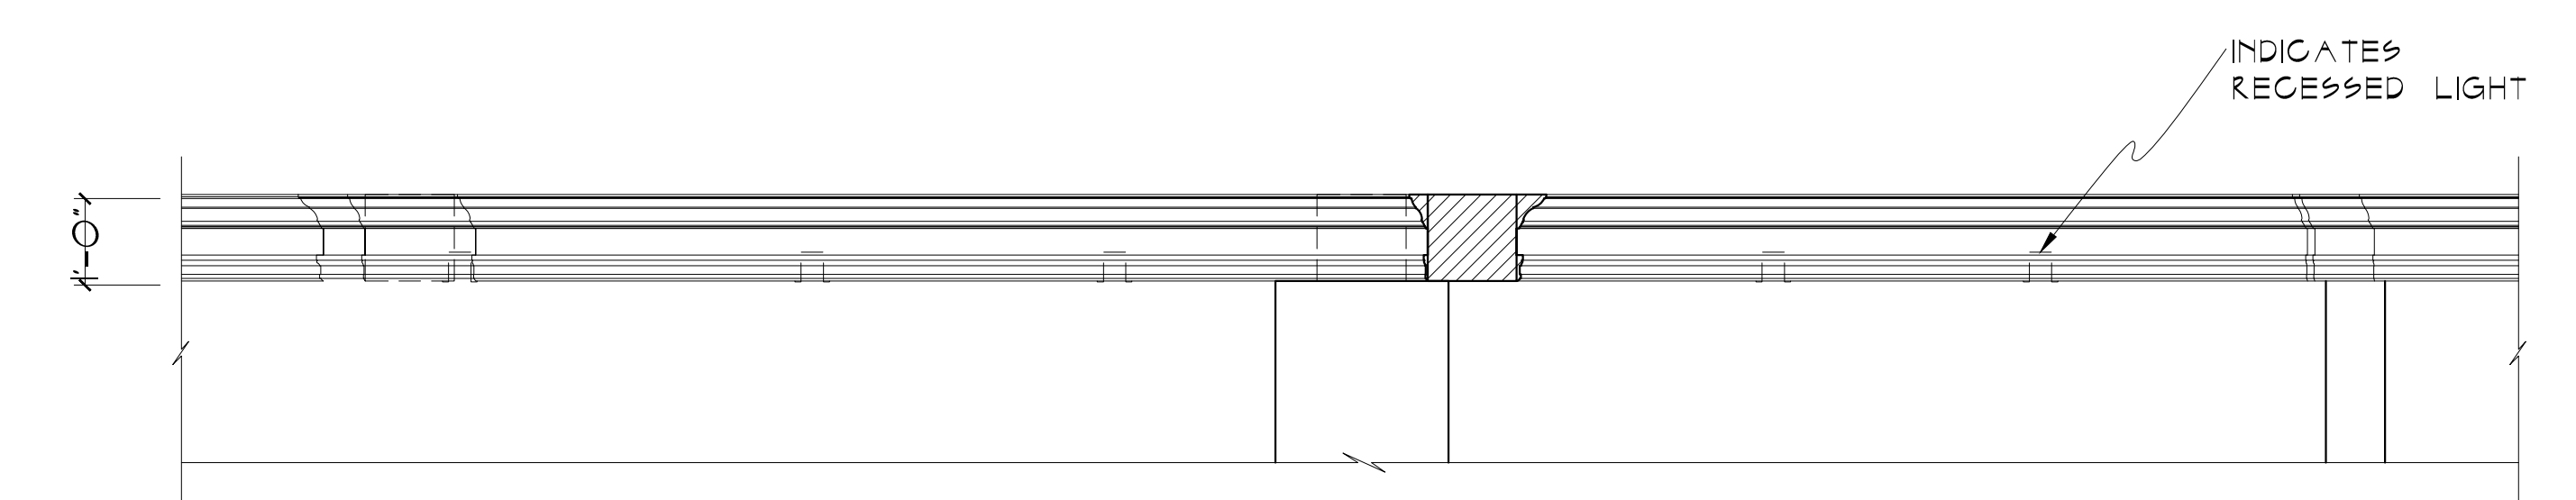

SOFFIT - ELEVATION 'A'  
SCALE: 1/2" = 1'-0"


FOR BID ONLY - DO NOT BUILD

MANHATTAN THEATRE CLUB PRESENTS  
**THE PERPLEXED**  
WRITTEN BY: RICHARD GREENBERG  
DIRECTED BY: LYNSE MILDROW  
DESIGNER BY: SANDY LOKASCH


**SOFFIT**

scale: 1/2" = 1'-0" OR AS NOTED	drawn by: JSK	4
date: OCT 04 2019	revised:	


These drawings represent conceptual design and construction only. The Designer is not liable for omissions, for structural requirements of the design and all structural requirements for design, engineering, construction, loading or use of the structure. All construction must comply with the most stringent applicable federal and local law codes.

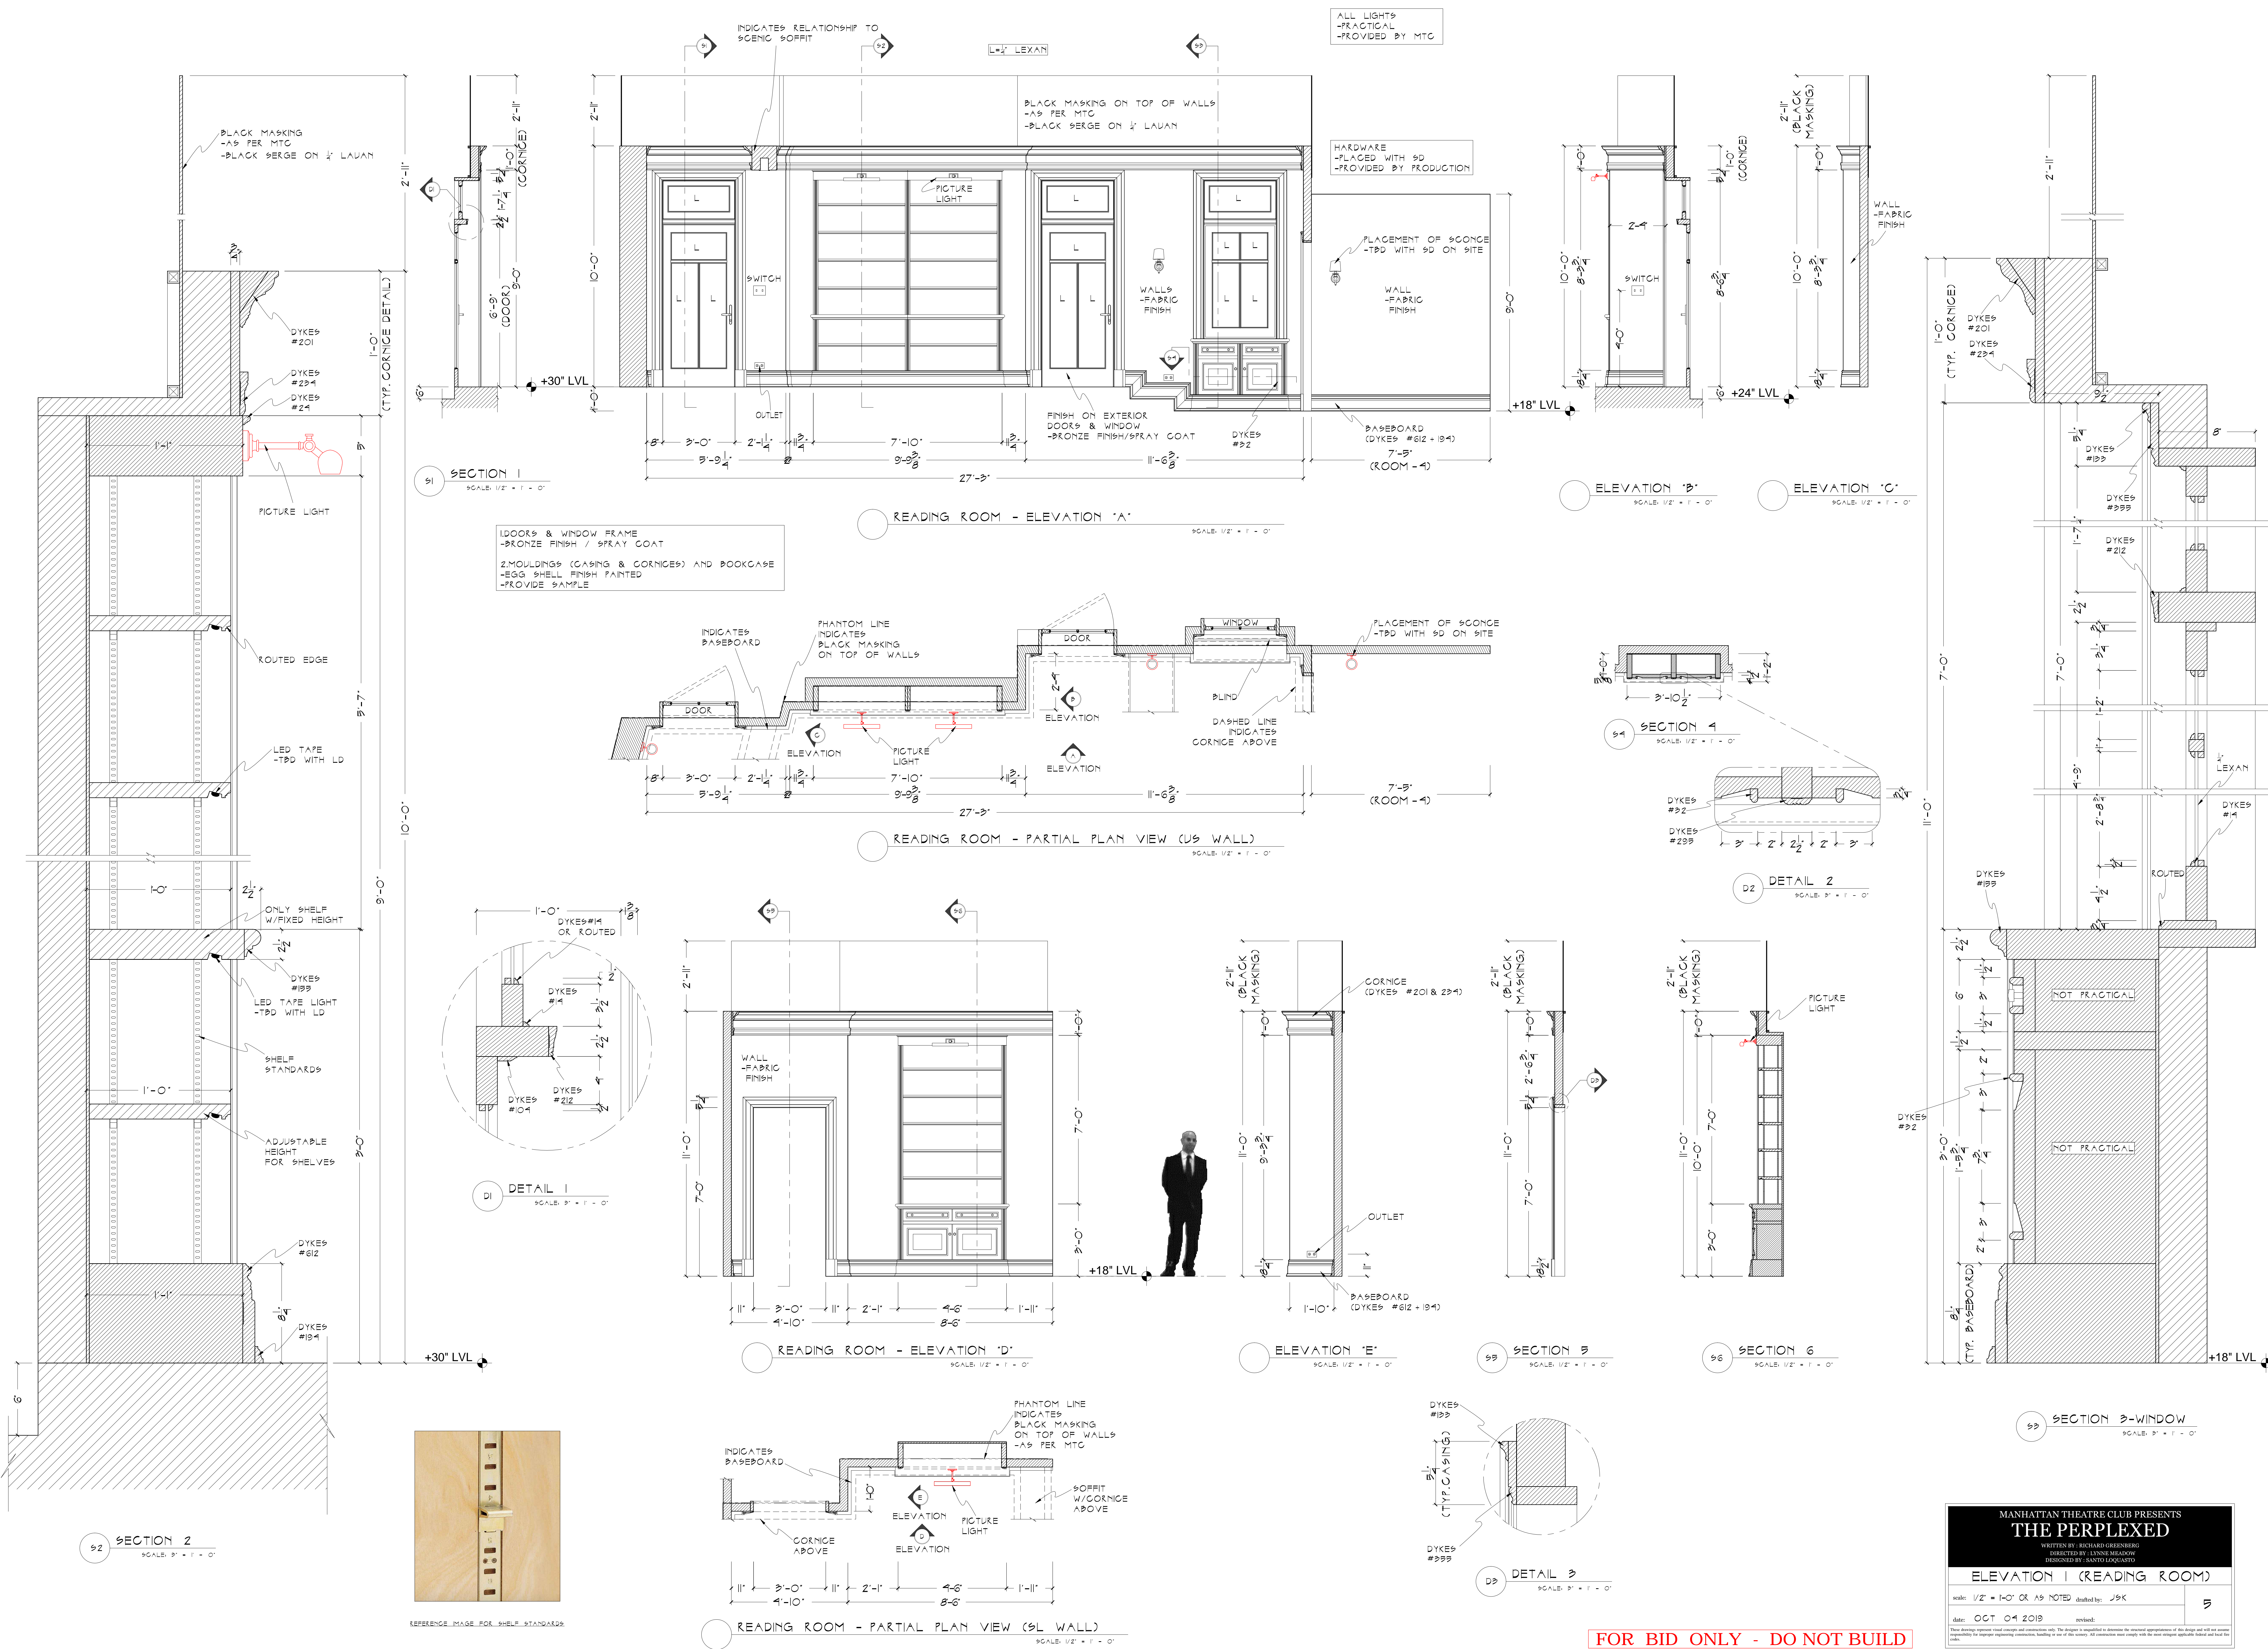


MANHATTAN THEATRE CLUB PRESENTS  
**THE PERPLEXED**  
 WRITTEN BY: RICHARD GREENBERG  
 DIRECTED BY: LYNSE MILDROW  
 DESIGNER: SANDY LUKACIUK  
**ELEVATION 1 (READING ROOM)**  
 scale: 1/2" = 1'-0" OR AS NOTED drafted by: JSC  
 date: OCT 04 2019  
 revision:

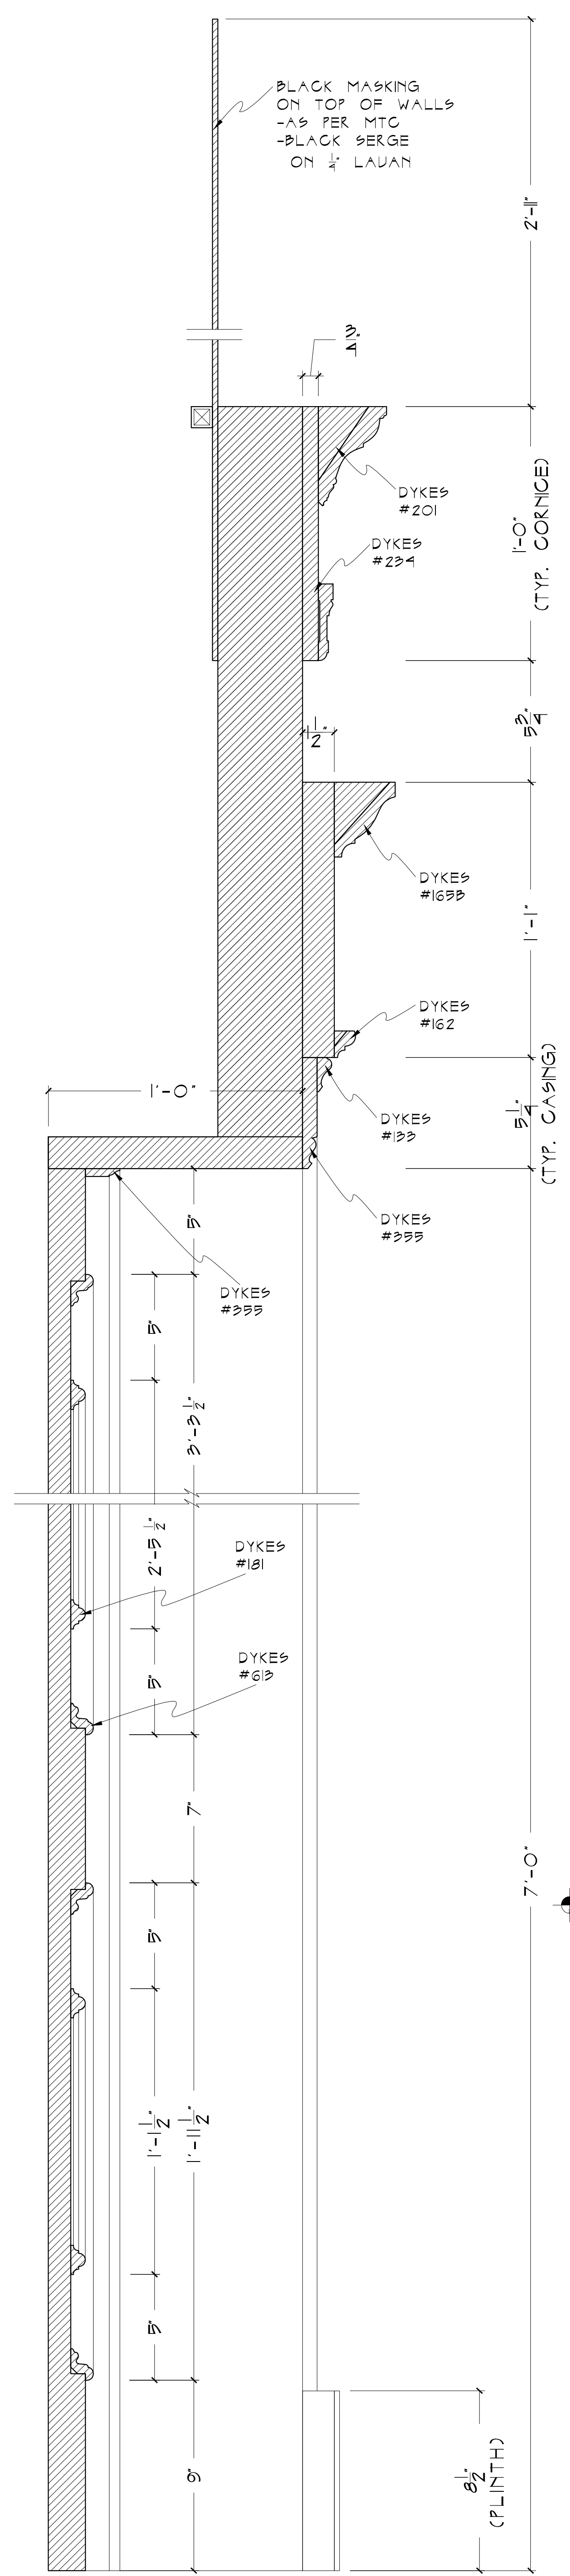


SECTION 1  
SCALE: 3/4" = 1' - 0"

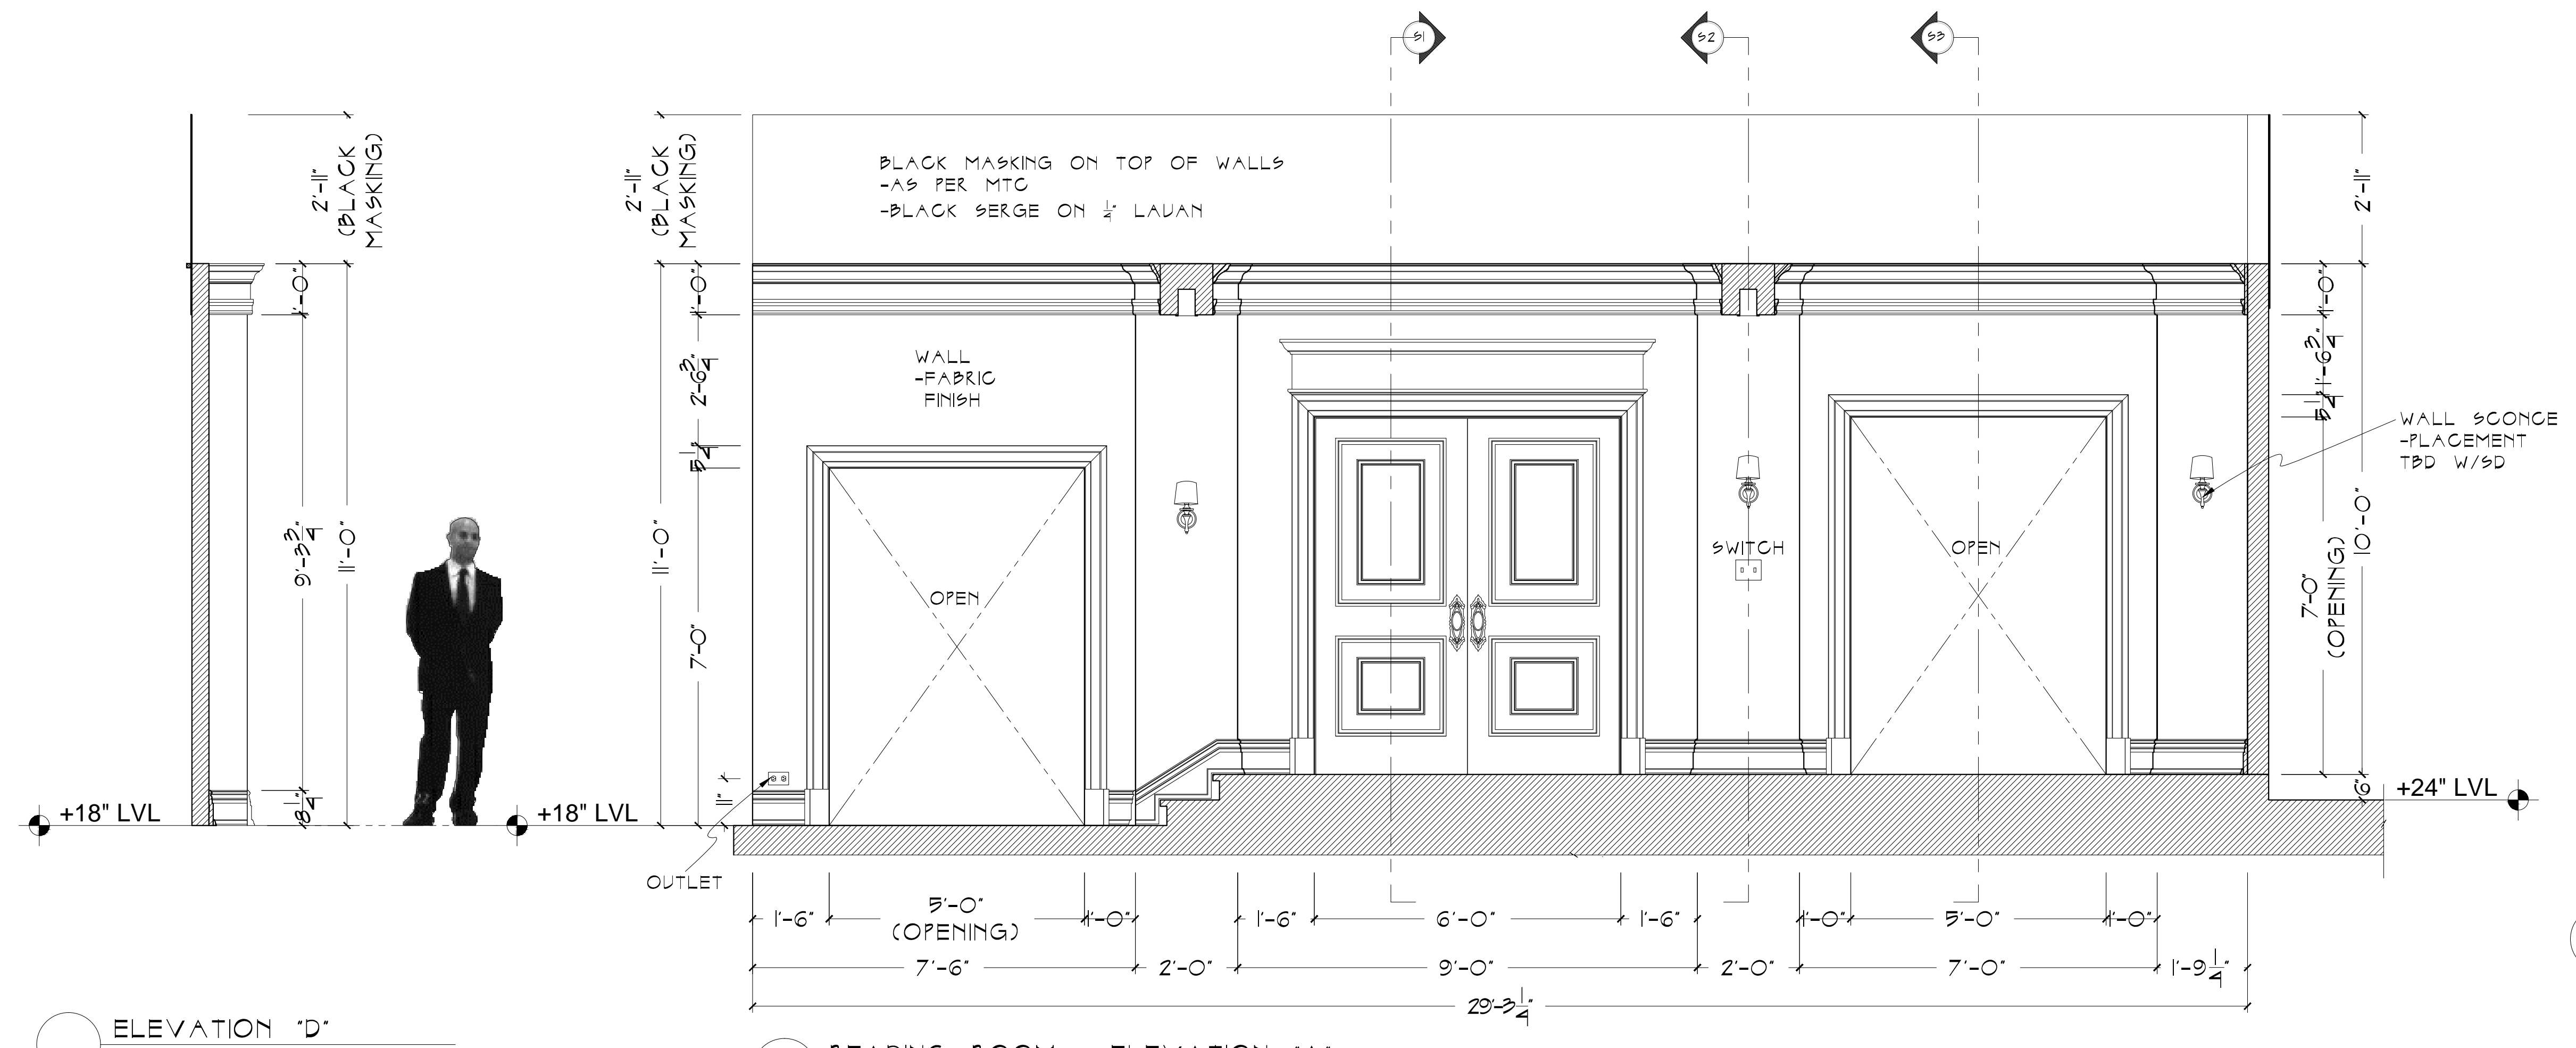


READING ROOM - ELEVATION 'A'  
SCALE: 1/2" = 1' - 0"

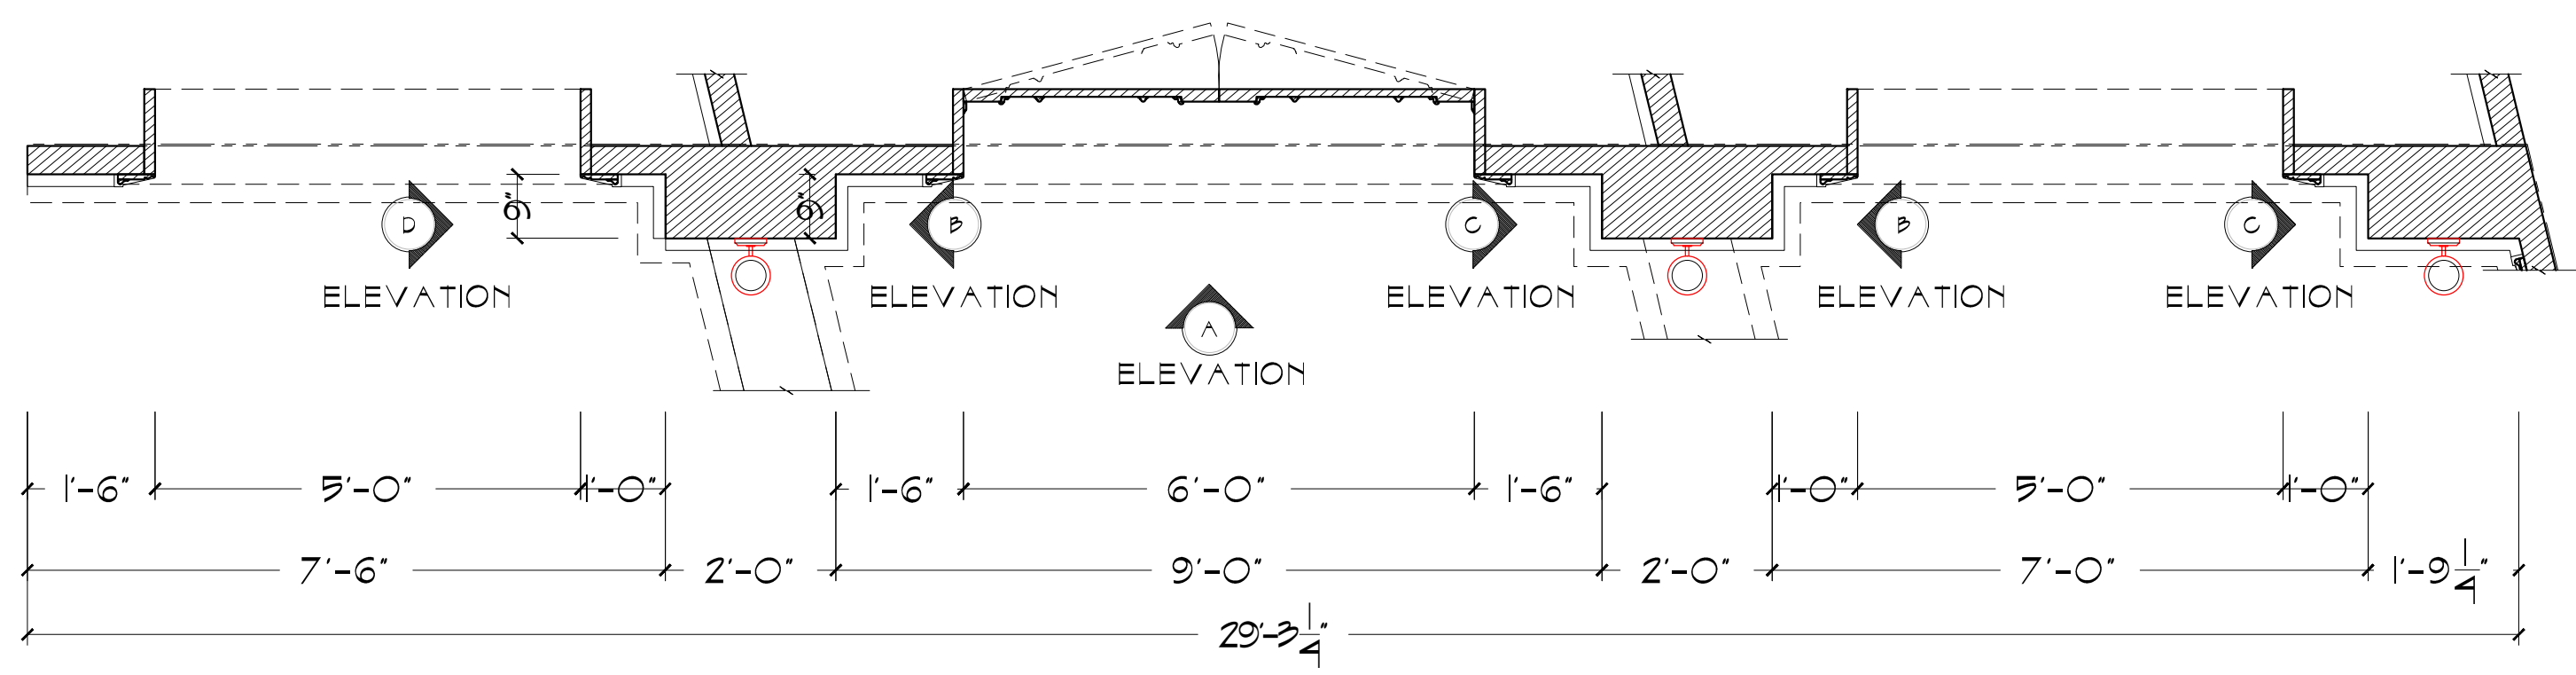


LIVING ROOM - PARTIAL PLAN VIEW (SR WALL)  
SCALE: 1/2" = 1' - 0"

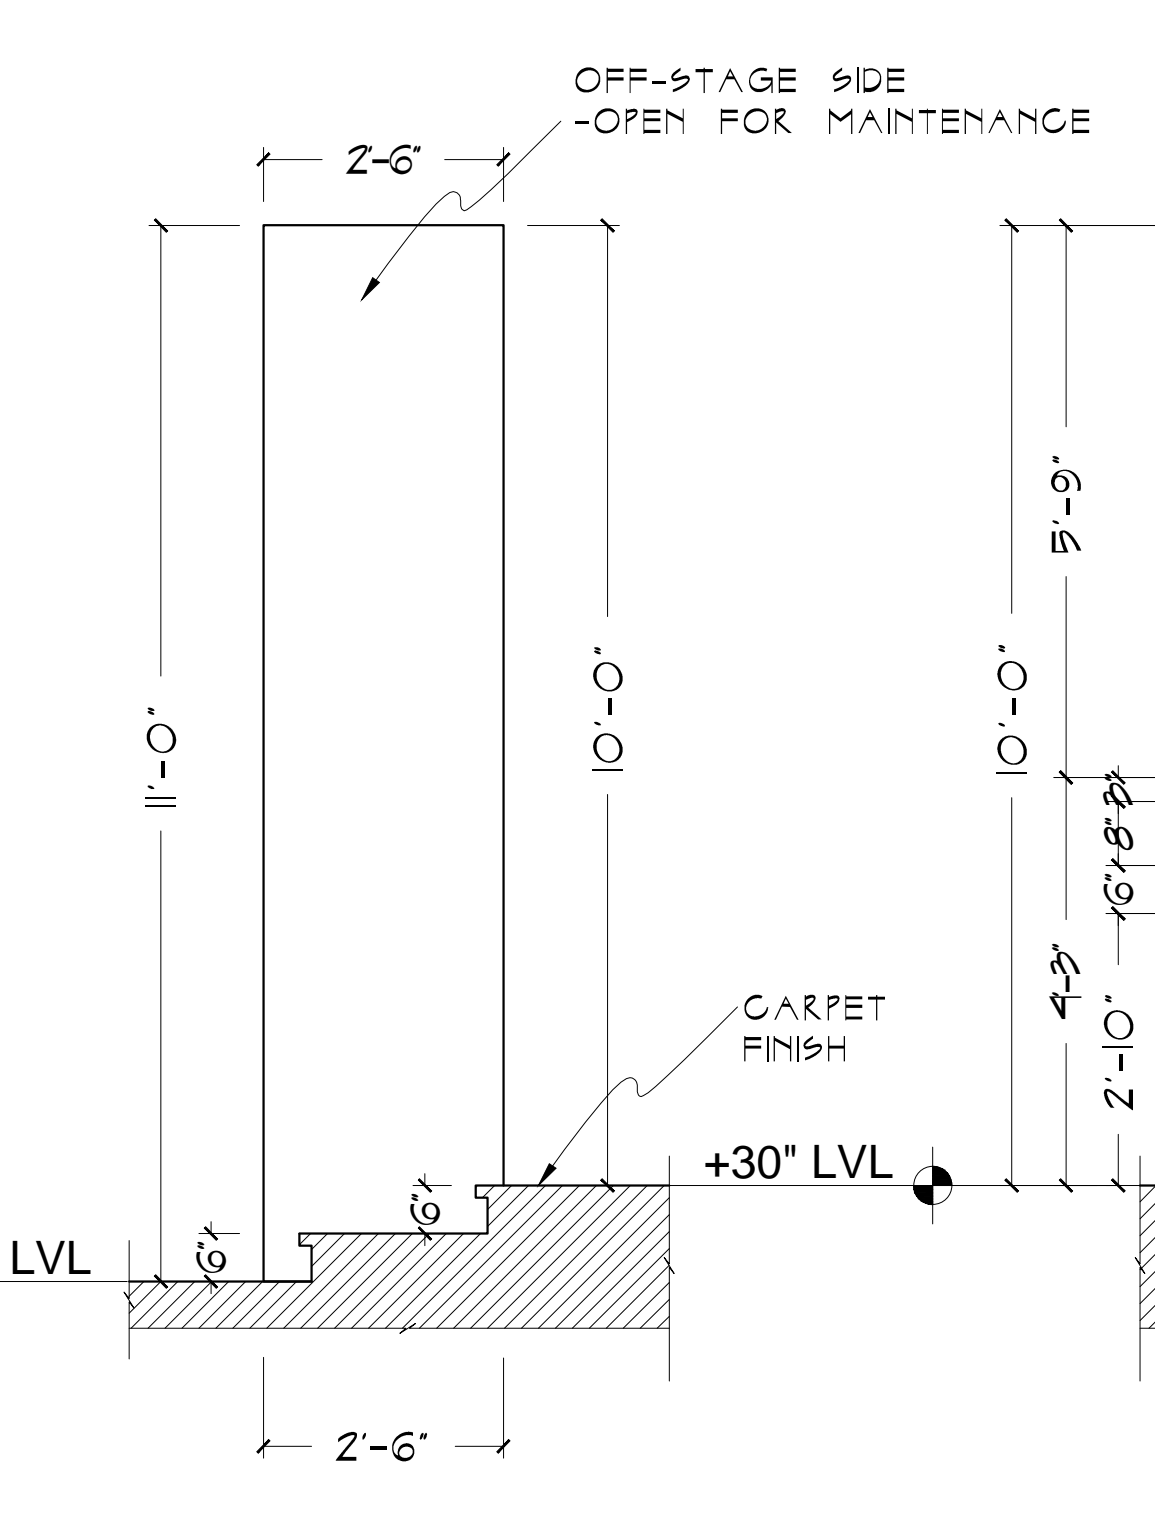


ELEVATION 'H'  
SCALE: 1/2" = 1' - 0"

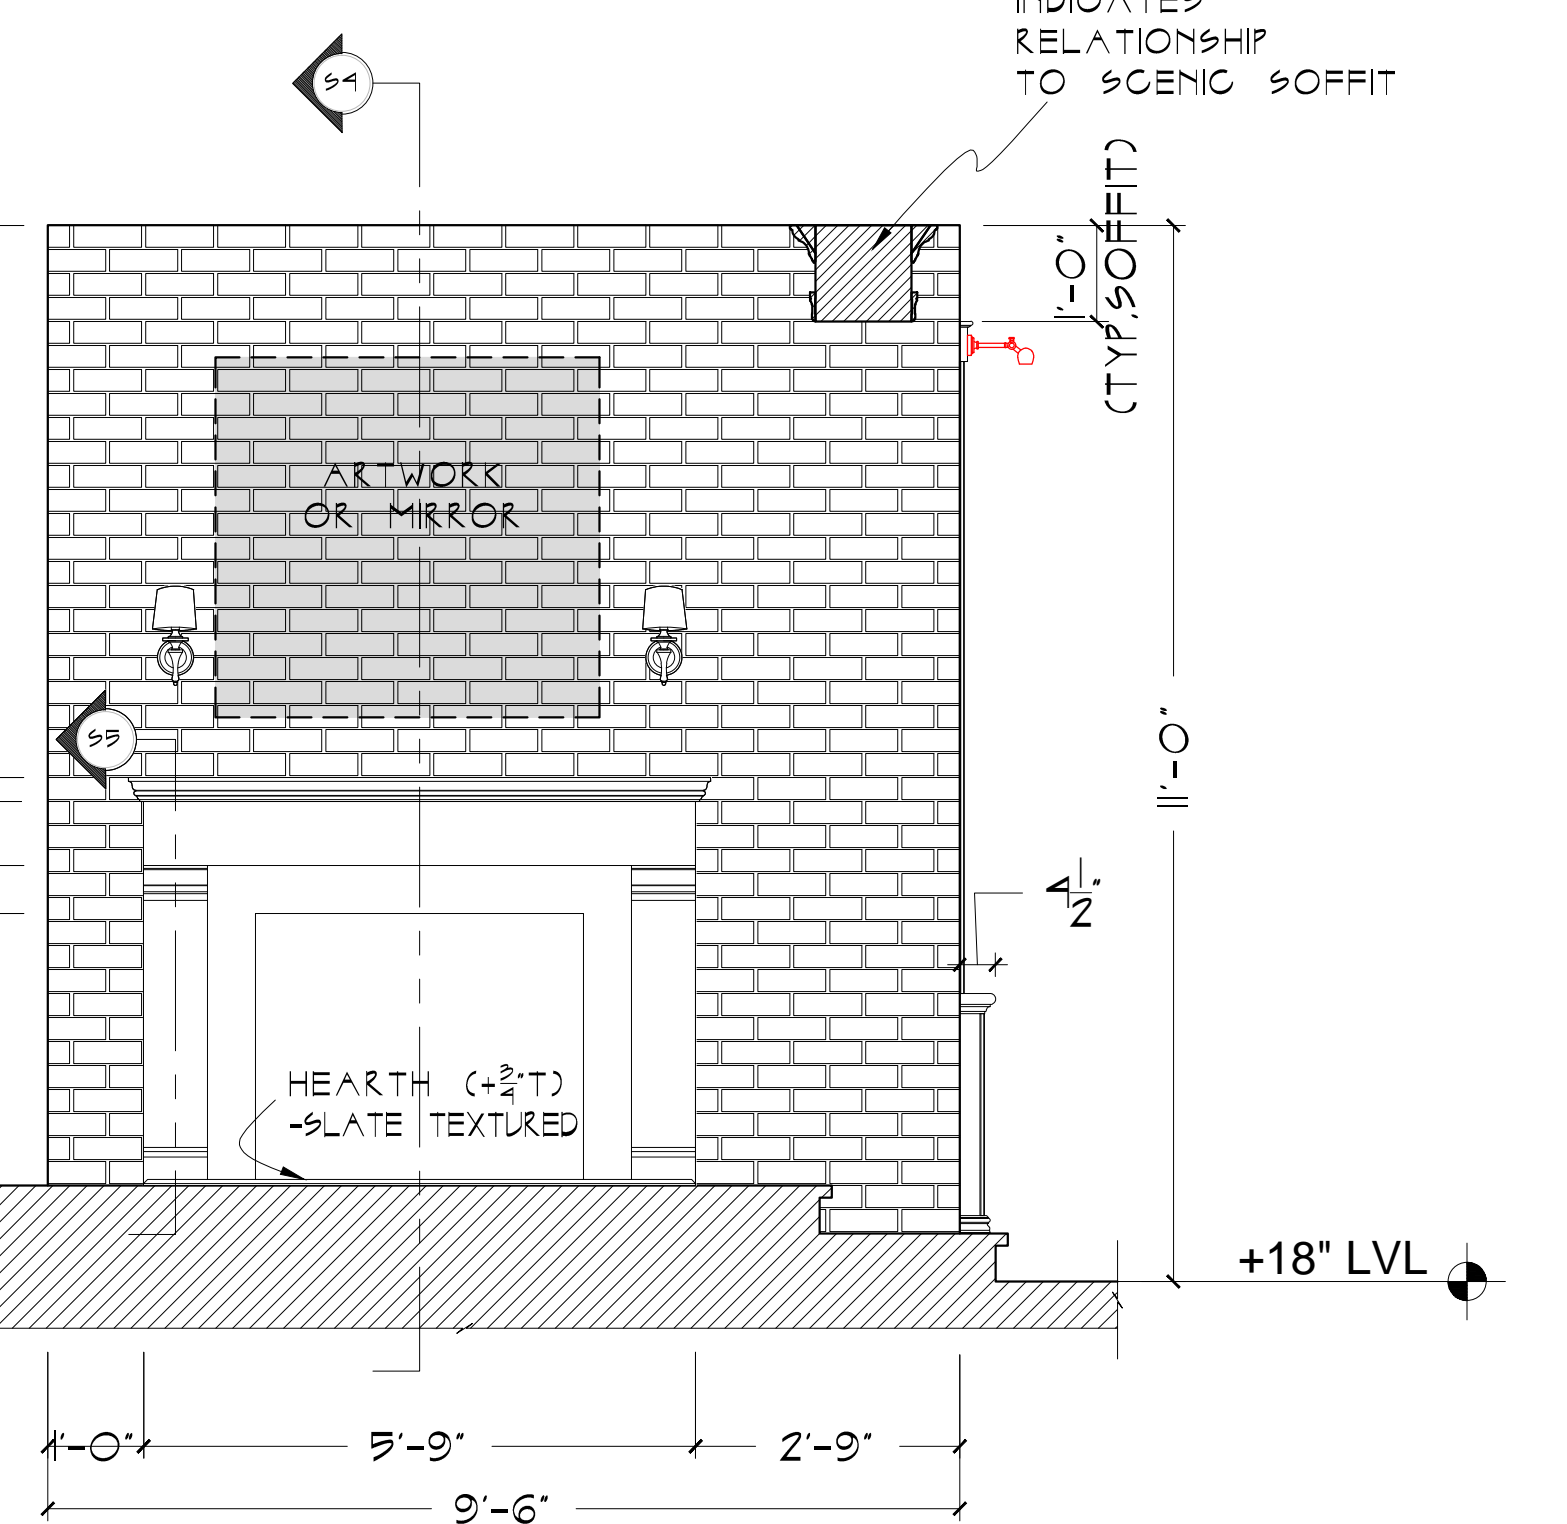


READING ROOM - ELEVATION 'E'  
SCALE: 1/2" = 1' - 0"

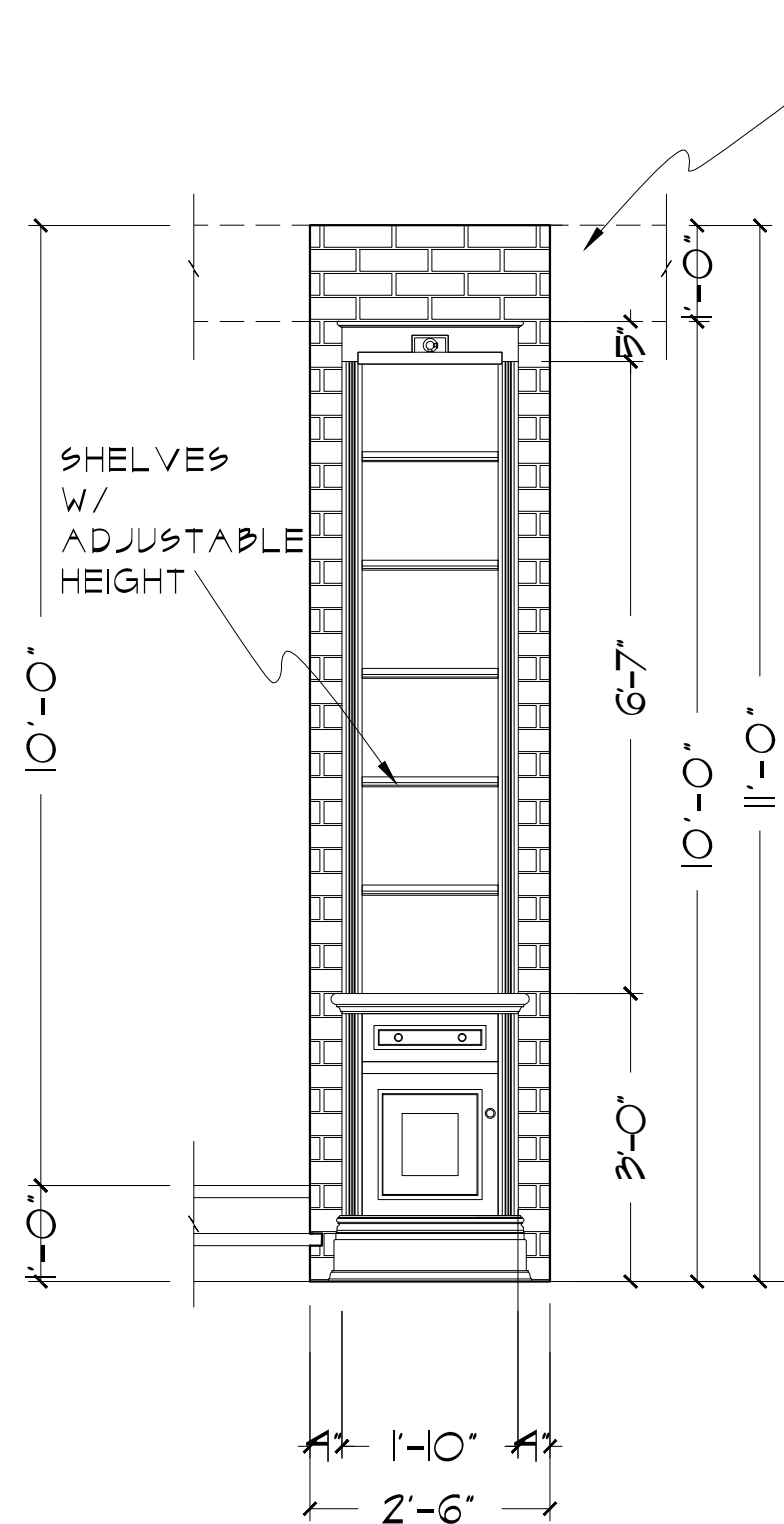


ELEVATION 'F'  
SCALE: 1/2" = 1' - 0"

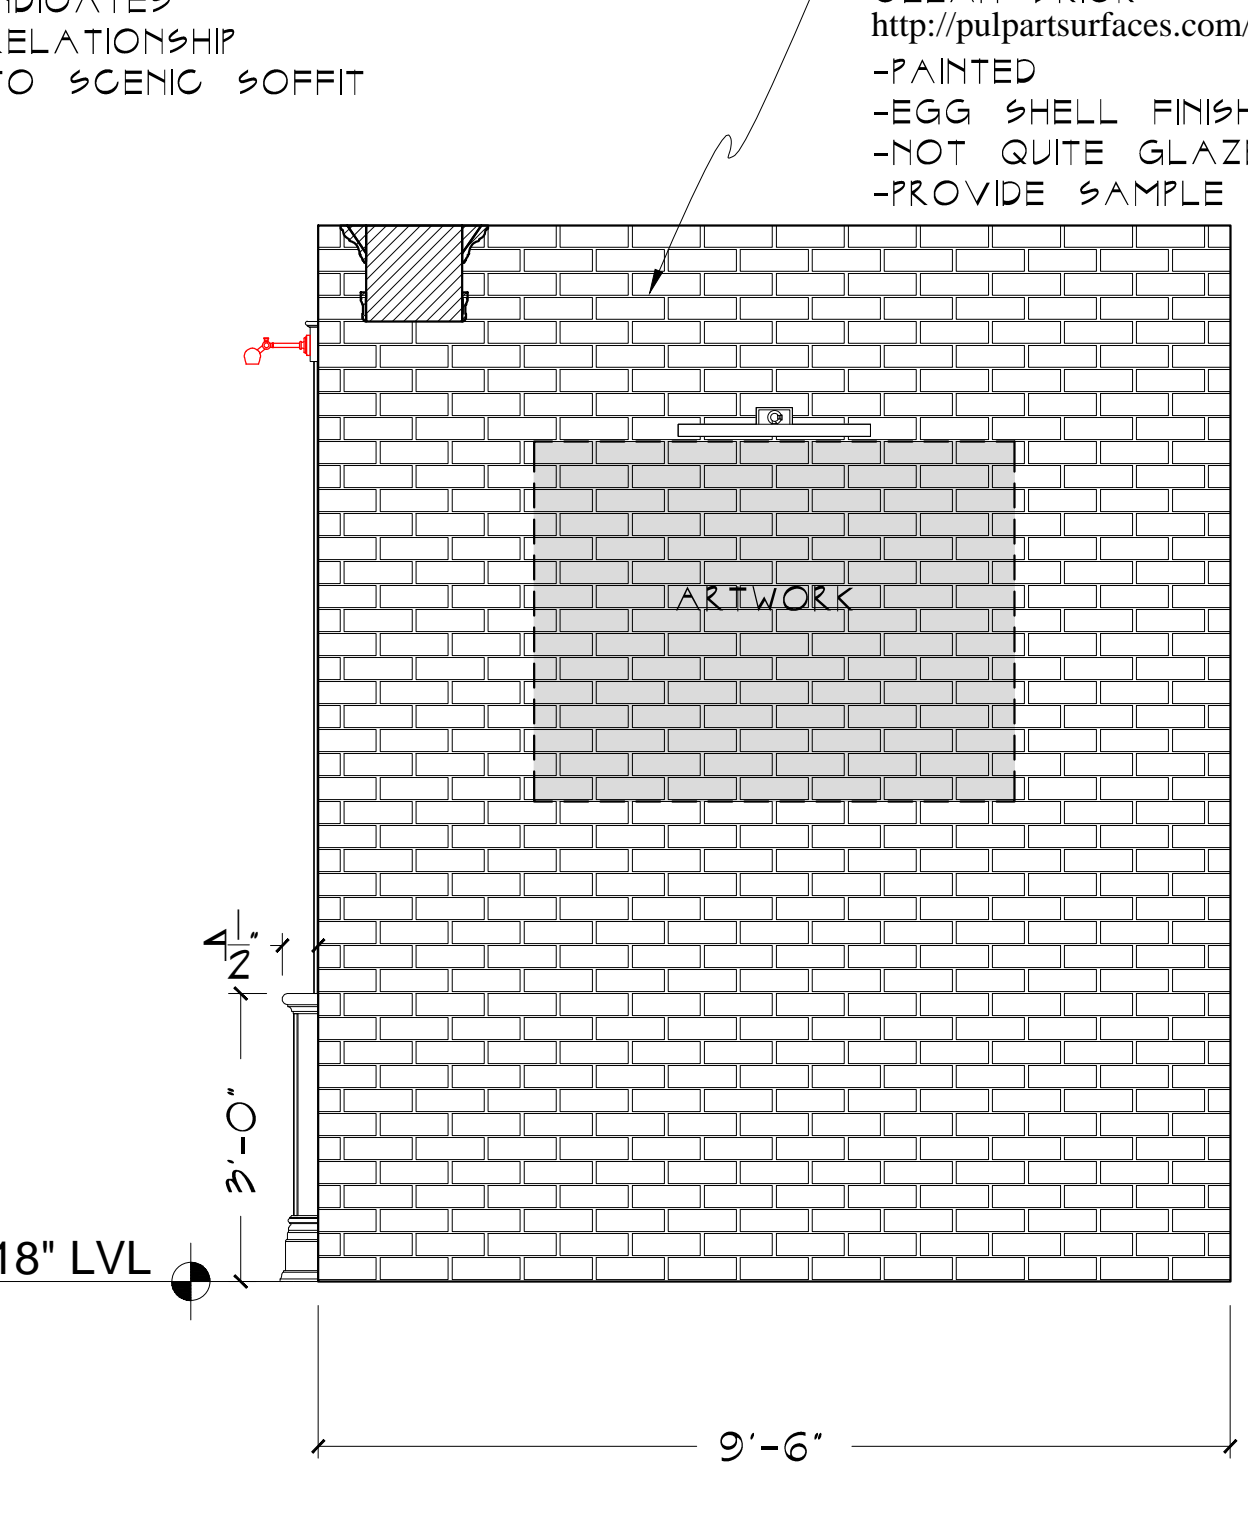


ELEVATION 'G'  
SCALE: 1/2" = 1' - 0"

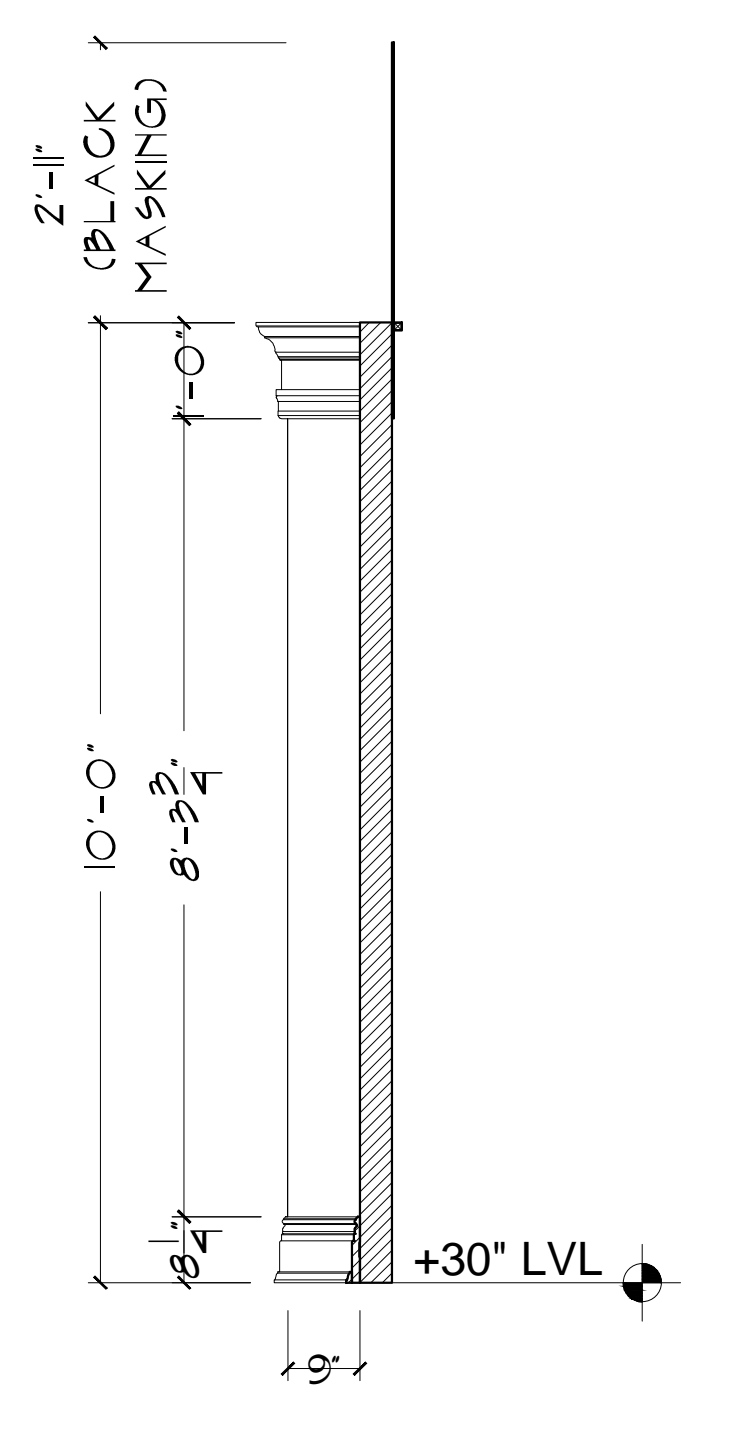

ELEVATION 'B'  
SCALE: 1/2" = 1' - 0"

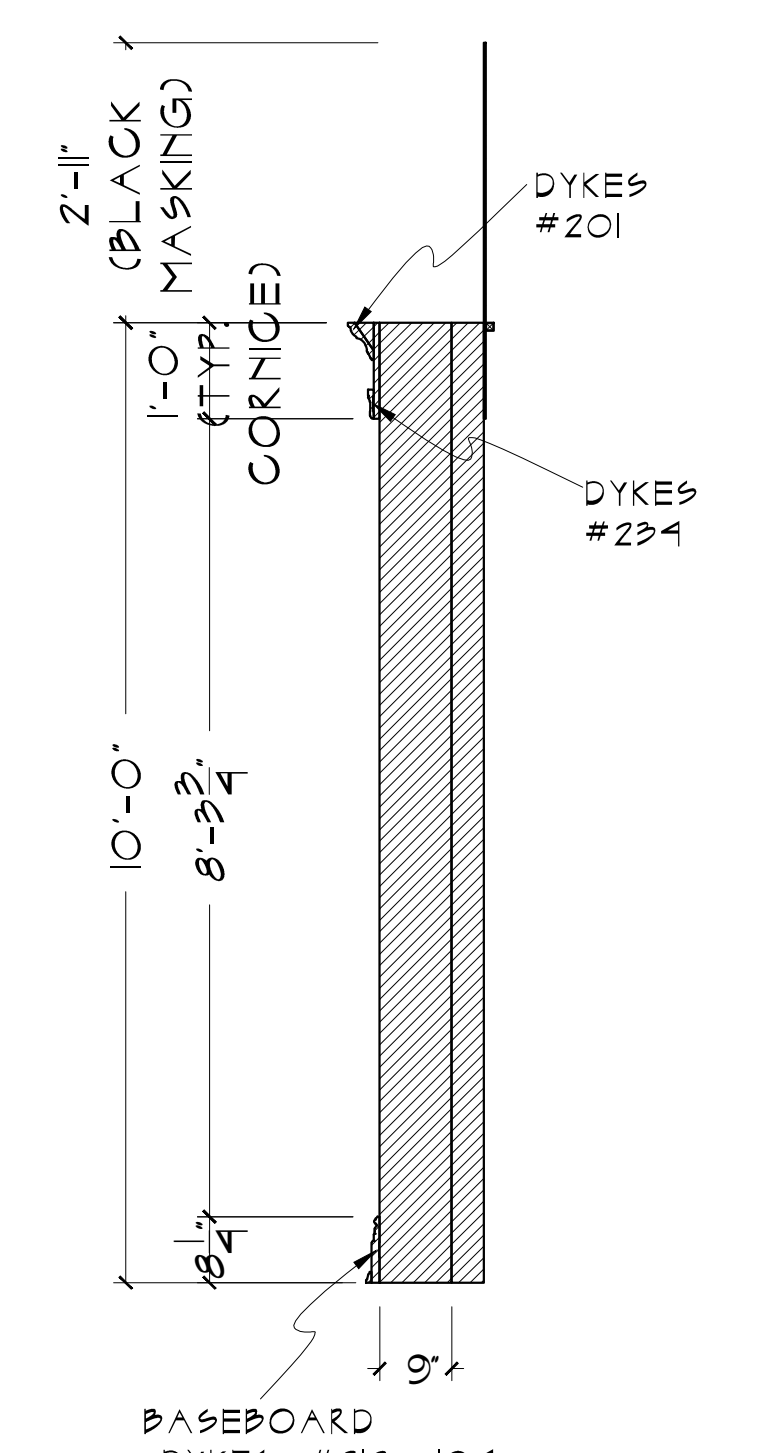

SECTION 2  
SCALE: 1/2" = 1' - 0"

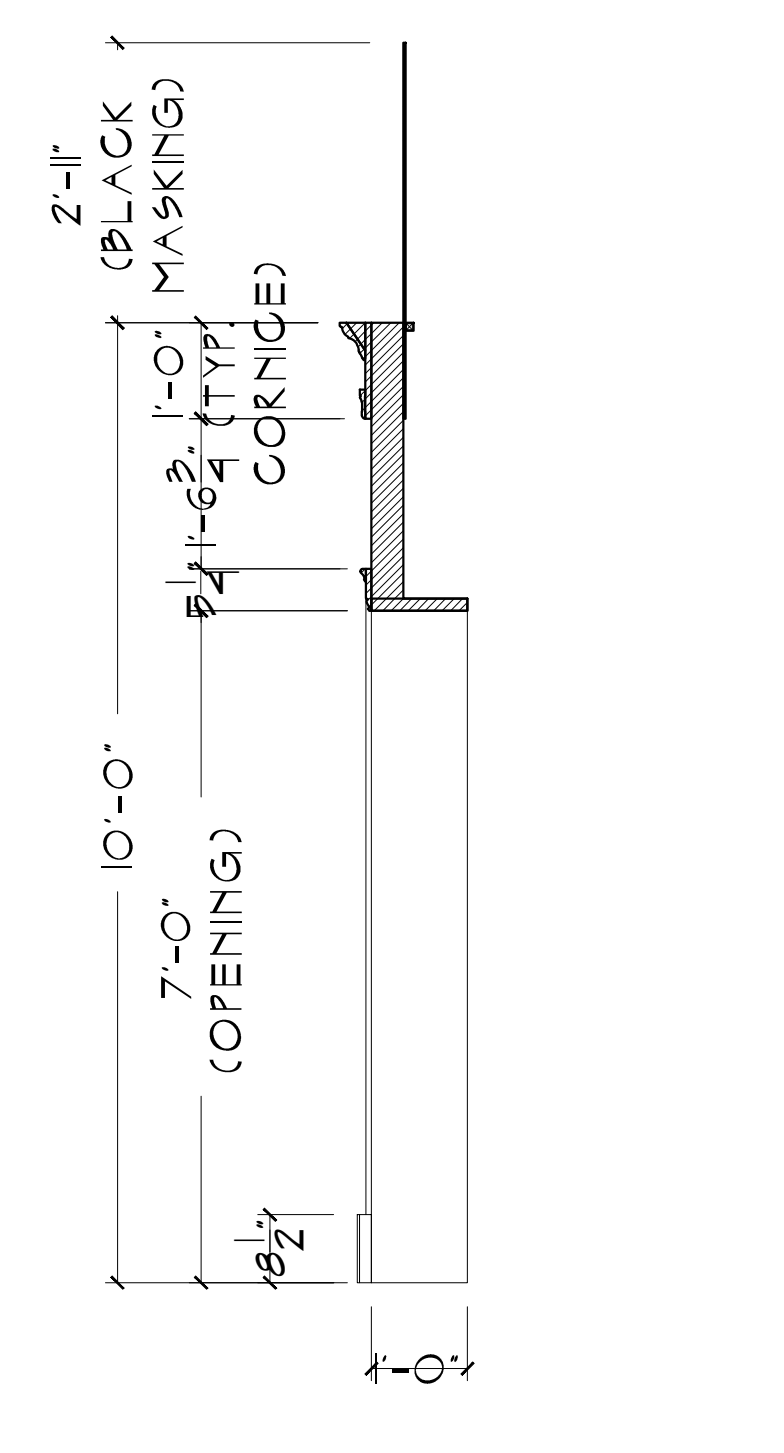


SECTION 3  
SCALE: 1/2" = 1' - 0"

DOORS  
-WOOD GRAINED (SEE REF. IMAGE-1 ON SAME PLATE)  
Z-MOULDINGS (CASING & CORNICES) AND BOOKCASE  
-EGG SHELL FINISH PAINTED  
-PROVIDE SAMPLE




REFERENCE IMAGE FOR PAPER OIL COLENTS BRICK

BRICK  
-PULP ART SURFACES  
-PAPER OIL  
-CLEAN BRICK  
<http://pulpartsurfaces.com/wall-skins/print&paint>  
-PAINTED  
-EGG SHELL FINISH  
-NOT QUITE GLAZED  
-PROVIDE SAMPLE

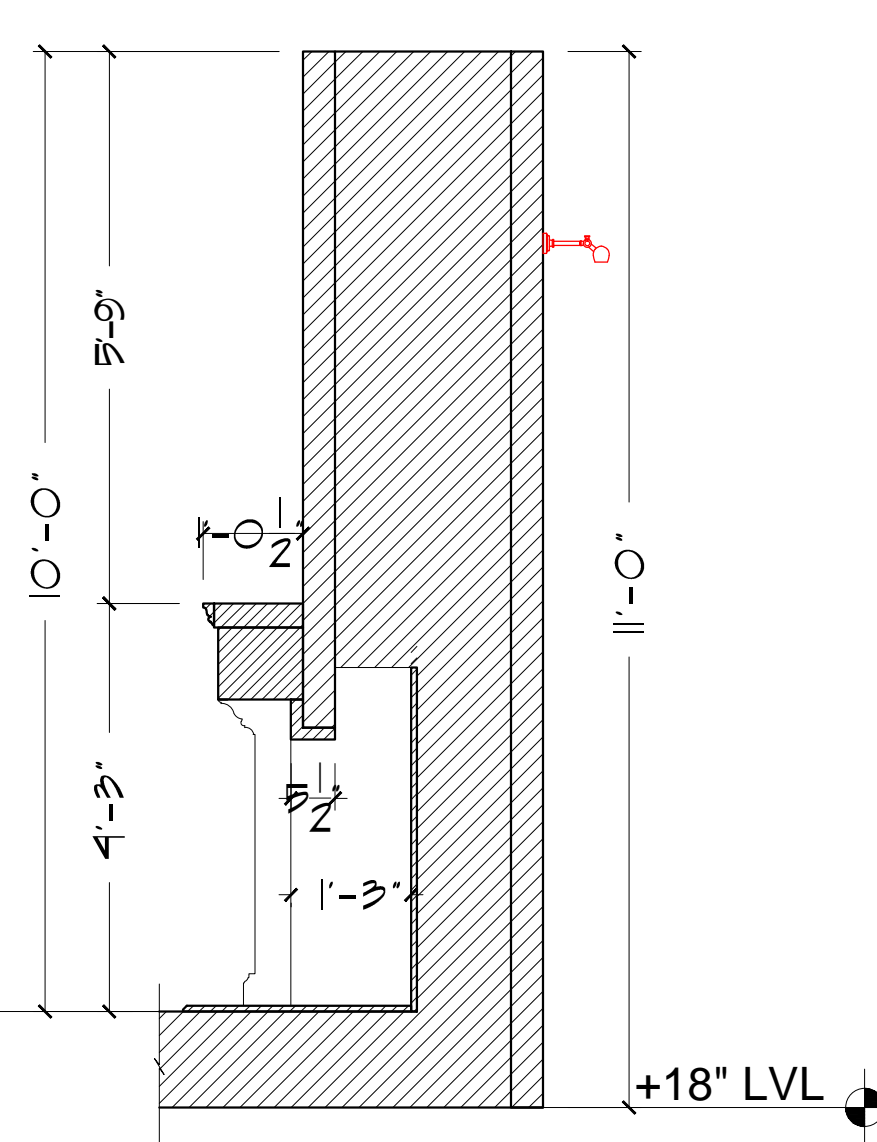


SECTION 4  
SCALE: 1/2" = 1' - 0"

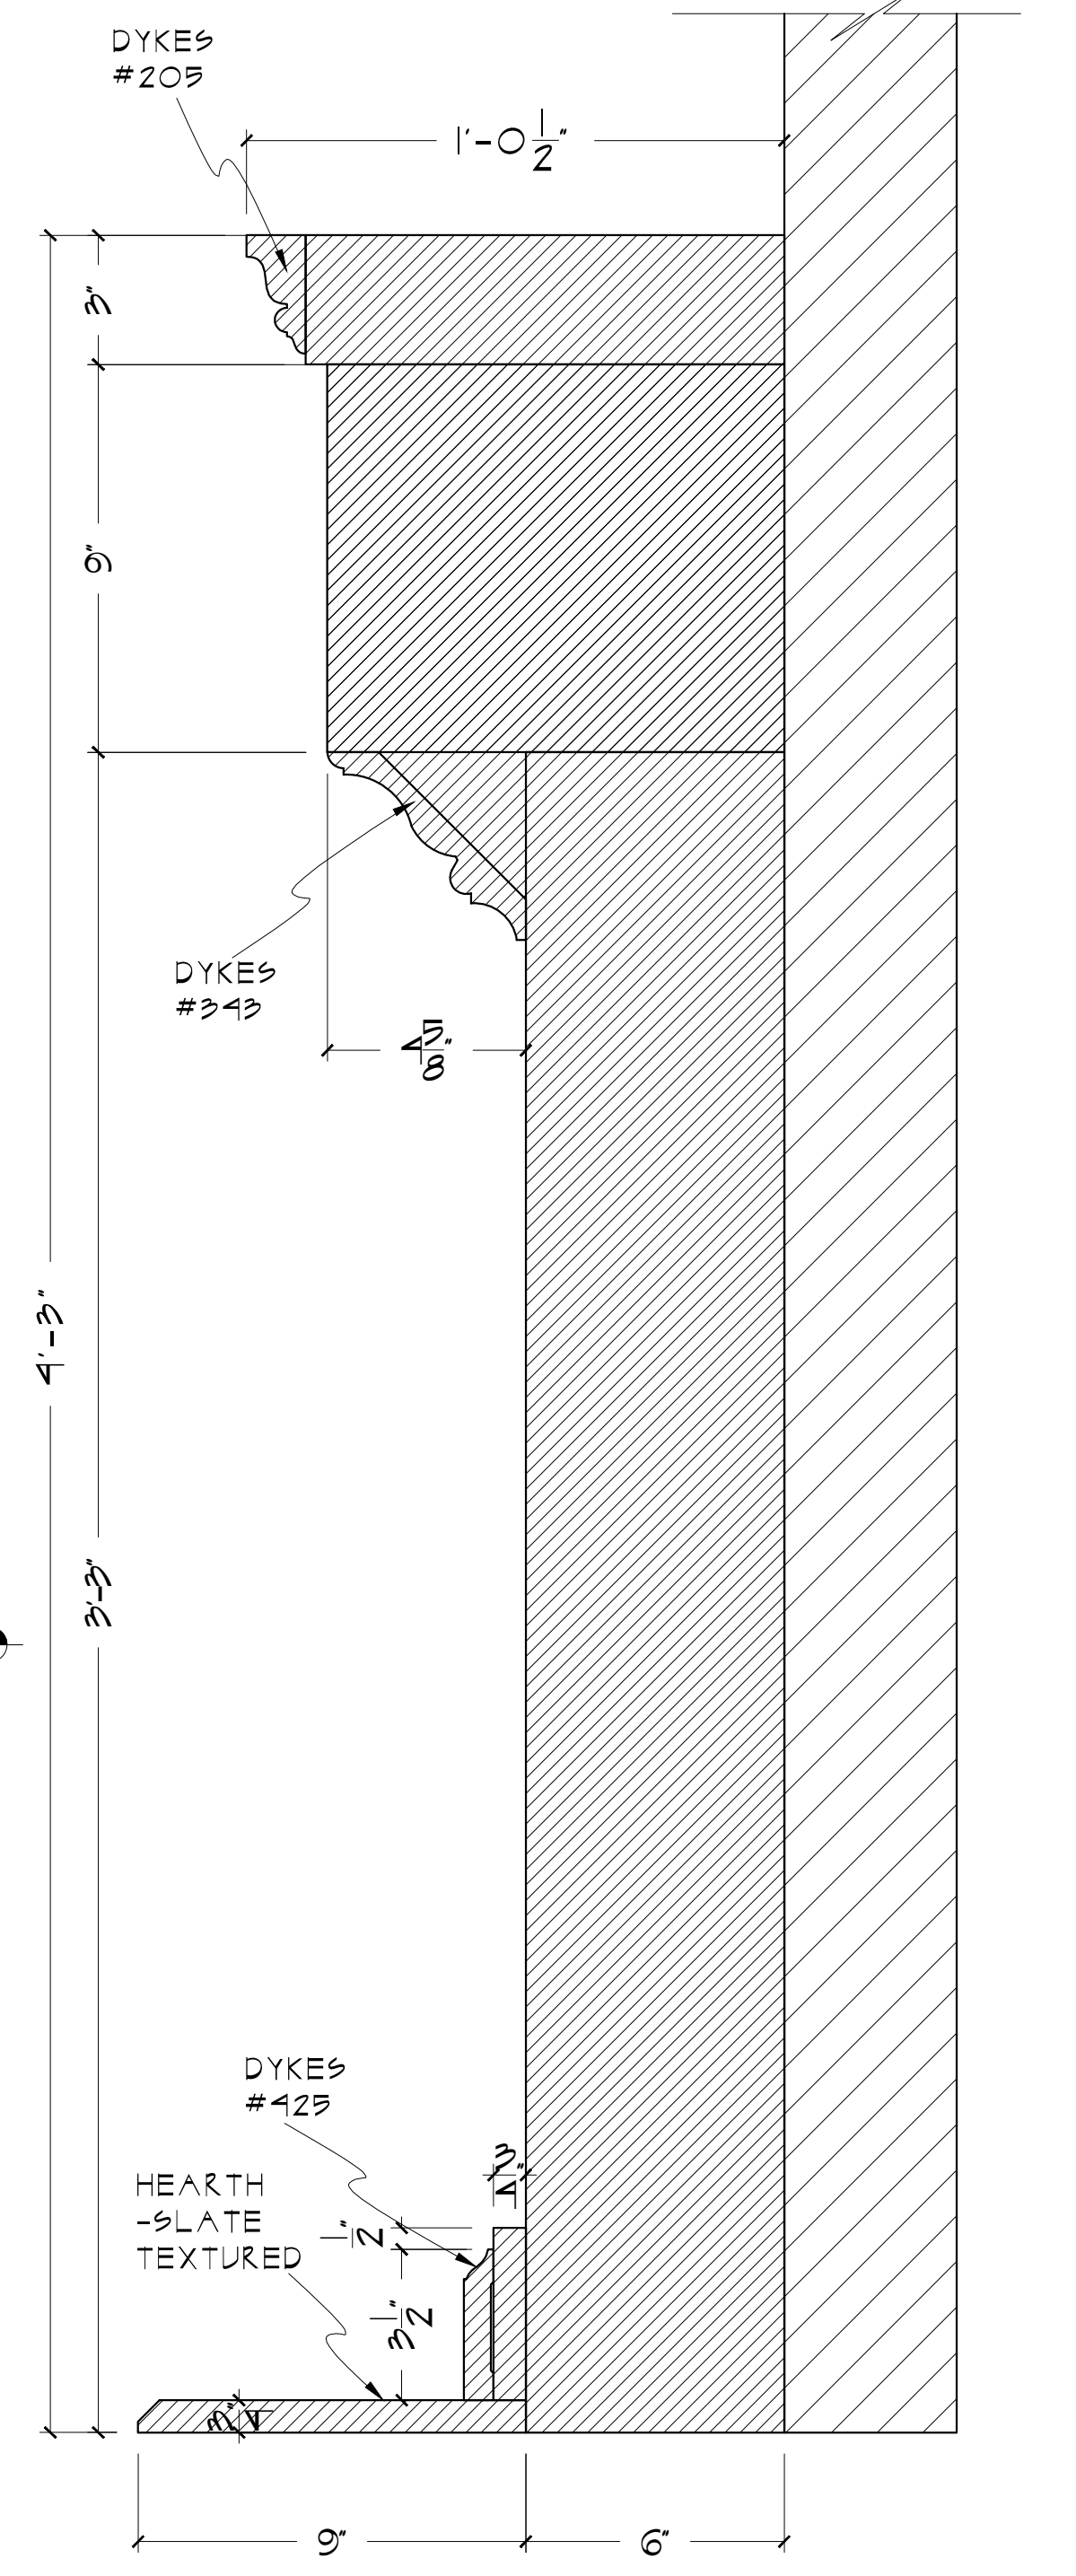

SECTION 5  
SCALE: 3/4" = 1' - 0"


FIREPLACE  
-STONE FINISH - SKIM COAT FINISH  
-SEE REF. IMAGE-2 ON SAME PLATE

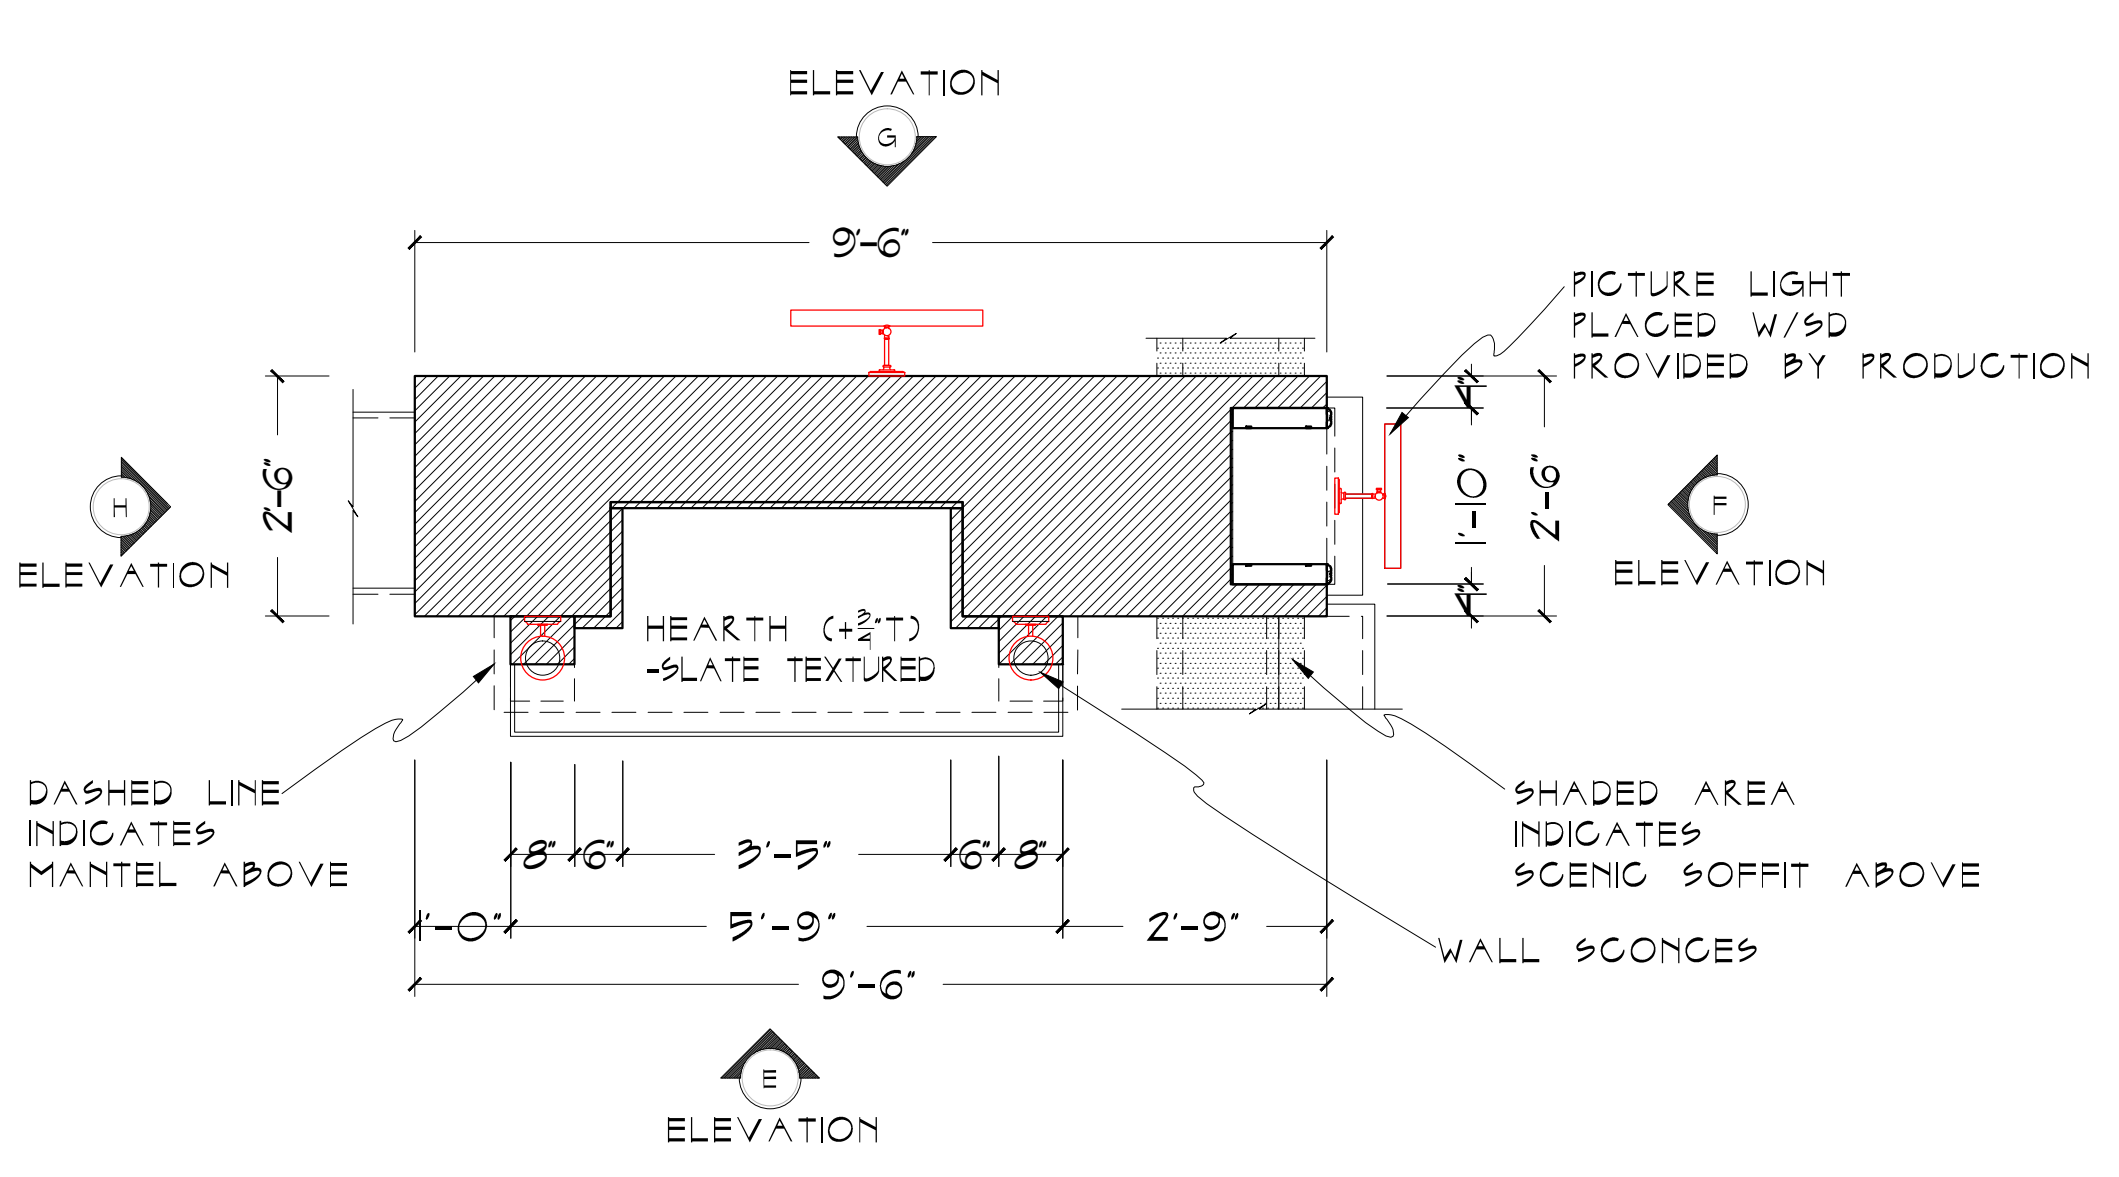

READING ROOM - PARTIAL PLAN VIEW (FIREPLACE)  
SCALE: 1/2" = 1' - 0"




REFERENCE IMAGE FOR DOOR AND FRAME

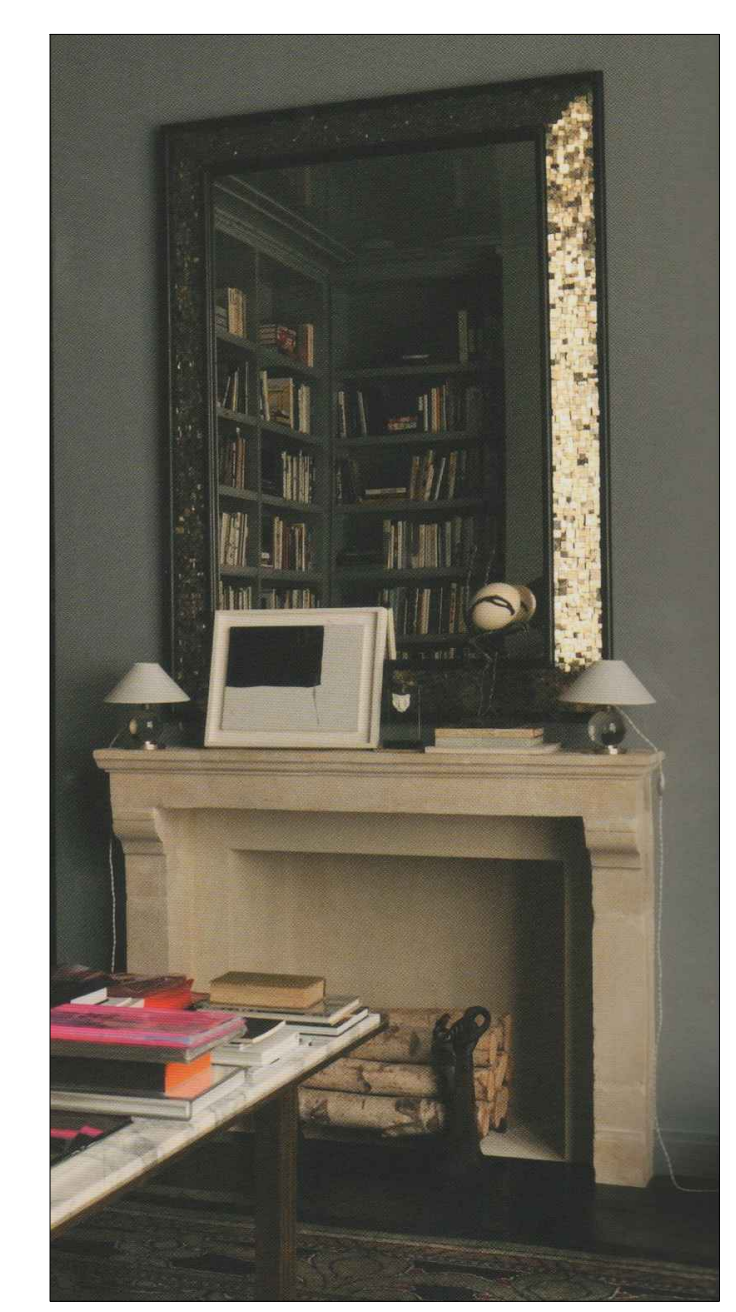

REFERENCE IMAGE FOR FIREPLACE


FOR BID ONLY - DO NOT BUILD

MANHATTAN THEATRE CLUB PRESENTS  
**THE PERPLEXED**  
WRITTEN BY: RICHARD GREENBERG  
DIRECTED BY: LYNSE MILDROW  
DESIGNED BY: SANDY LAKOWITZ  
**ELEVATION 2 (READING ROOM)**  
Scale: 1/2" = 1'-0" OR AS NOTED  
Date: OCT 04 2019  
6

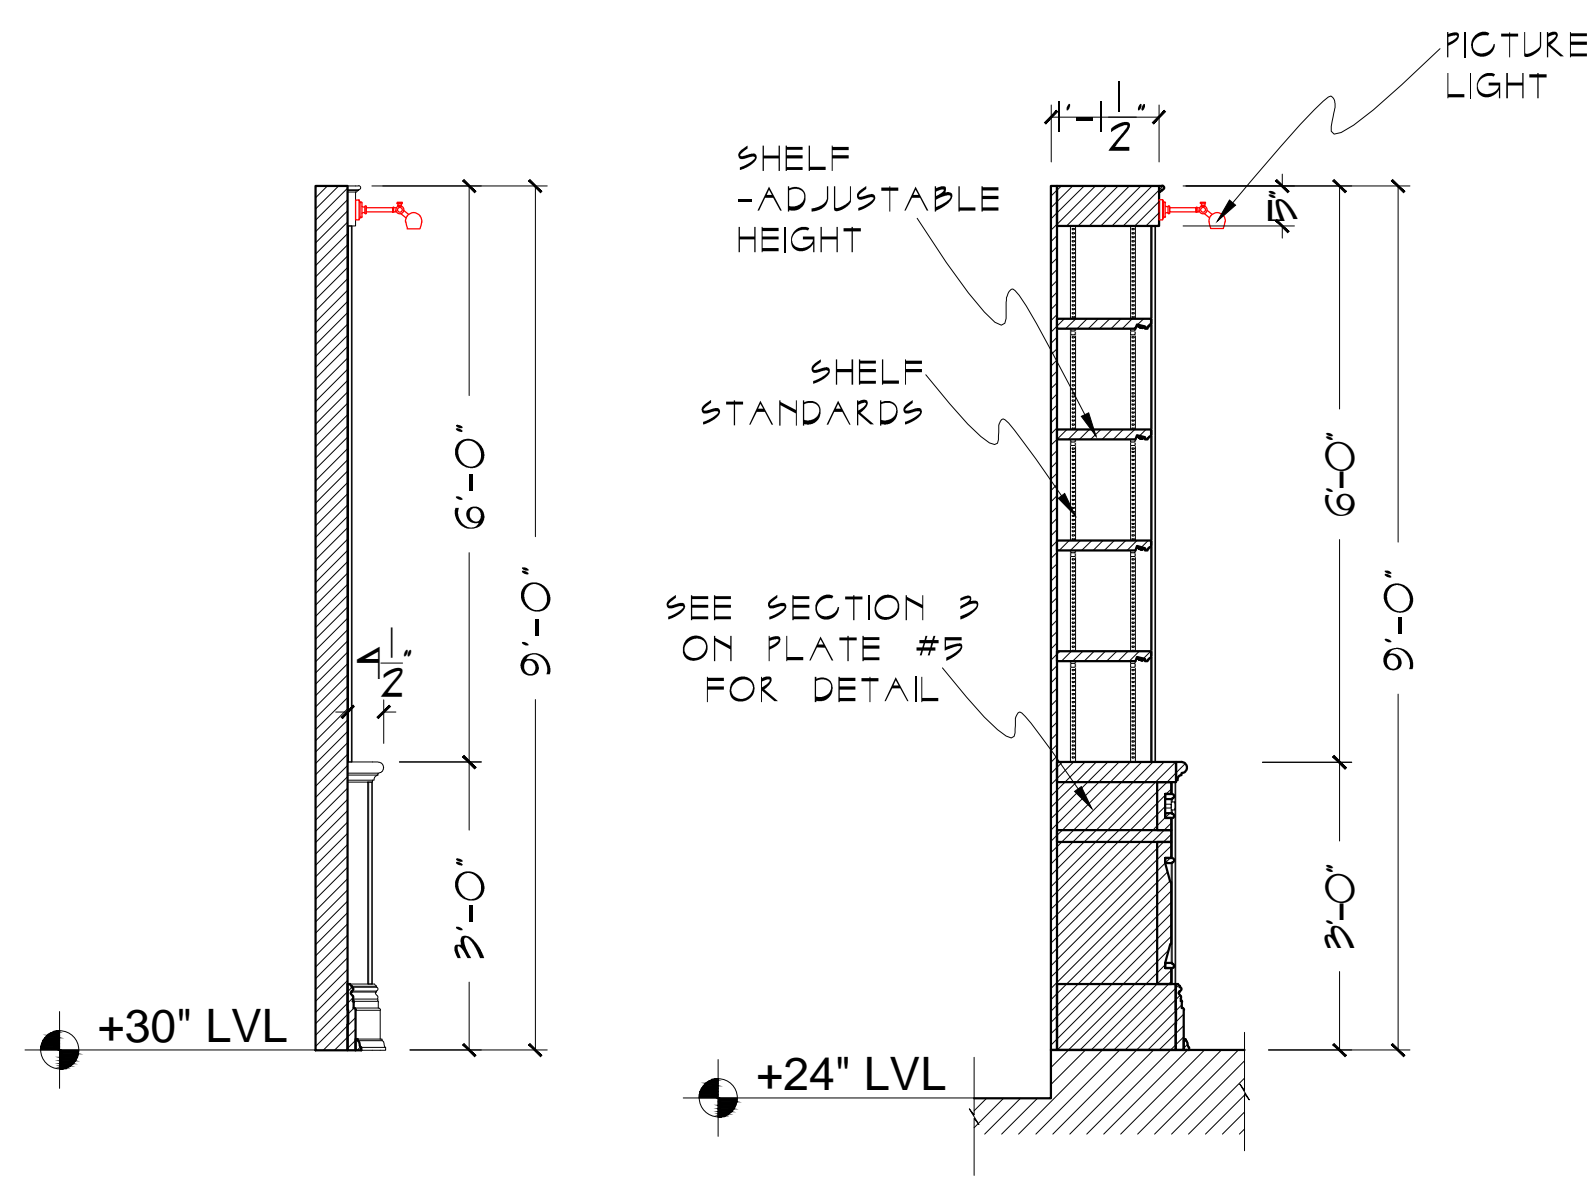


SECTION 1  
SCALE: 1/2" = 1' - 0"


SECTION 2  
SCALE: 1/2" = 1' - 0"

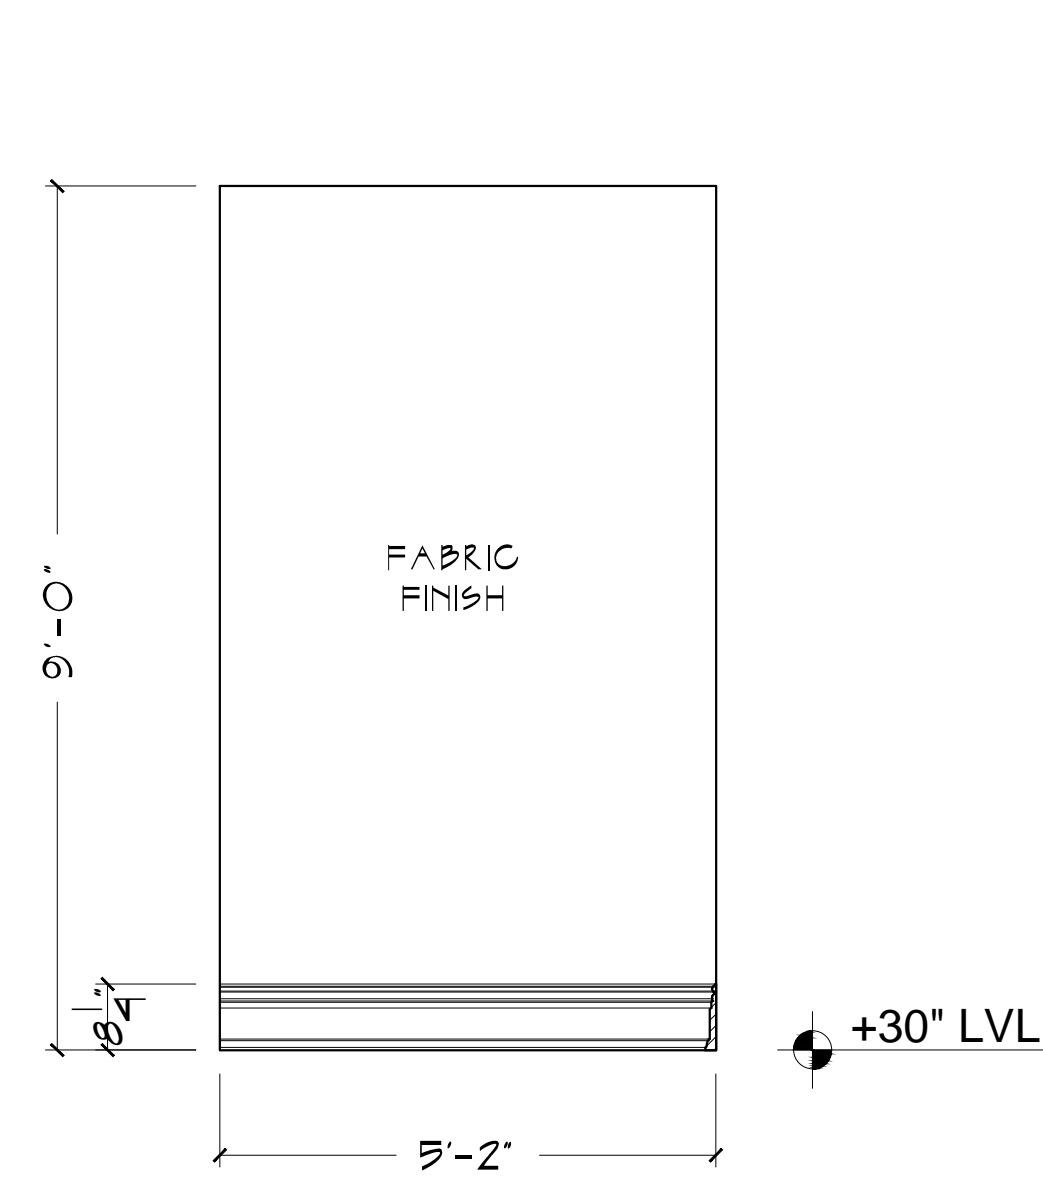


ROOM 1 - ELEVATION 'B'  
SCALE: 1/2" = 1' - 0"

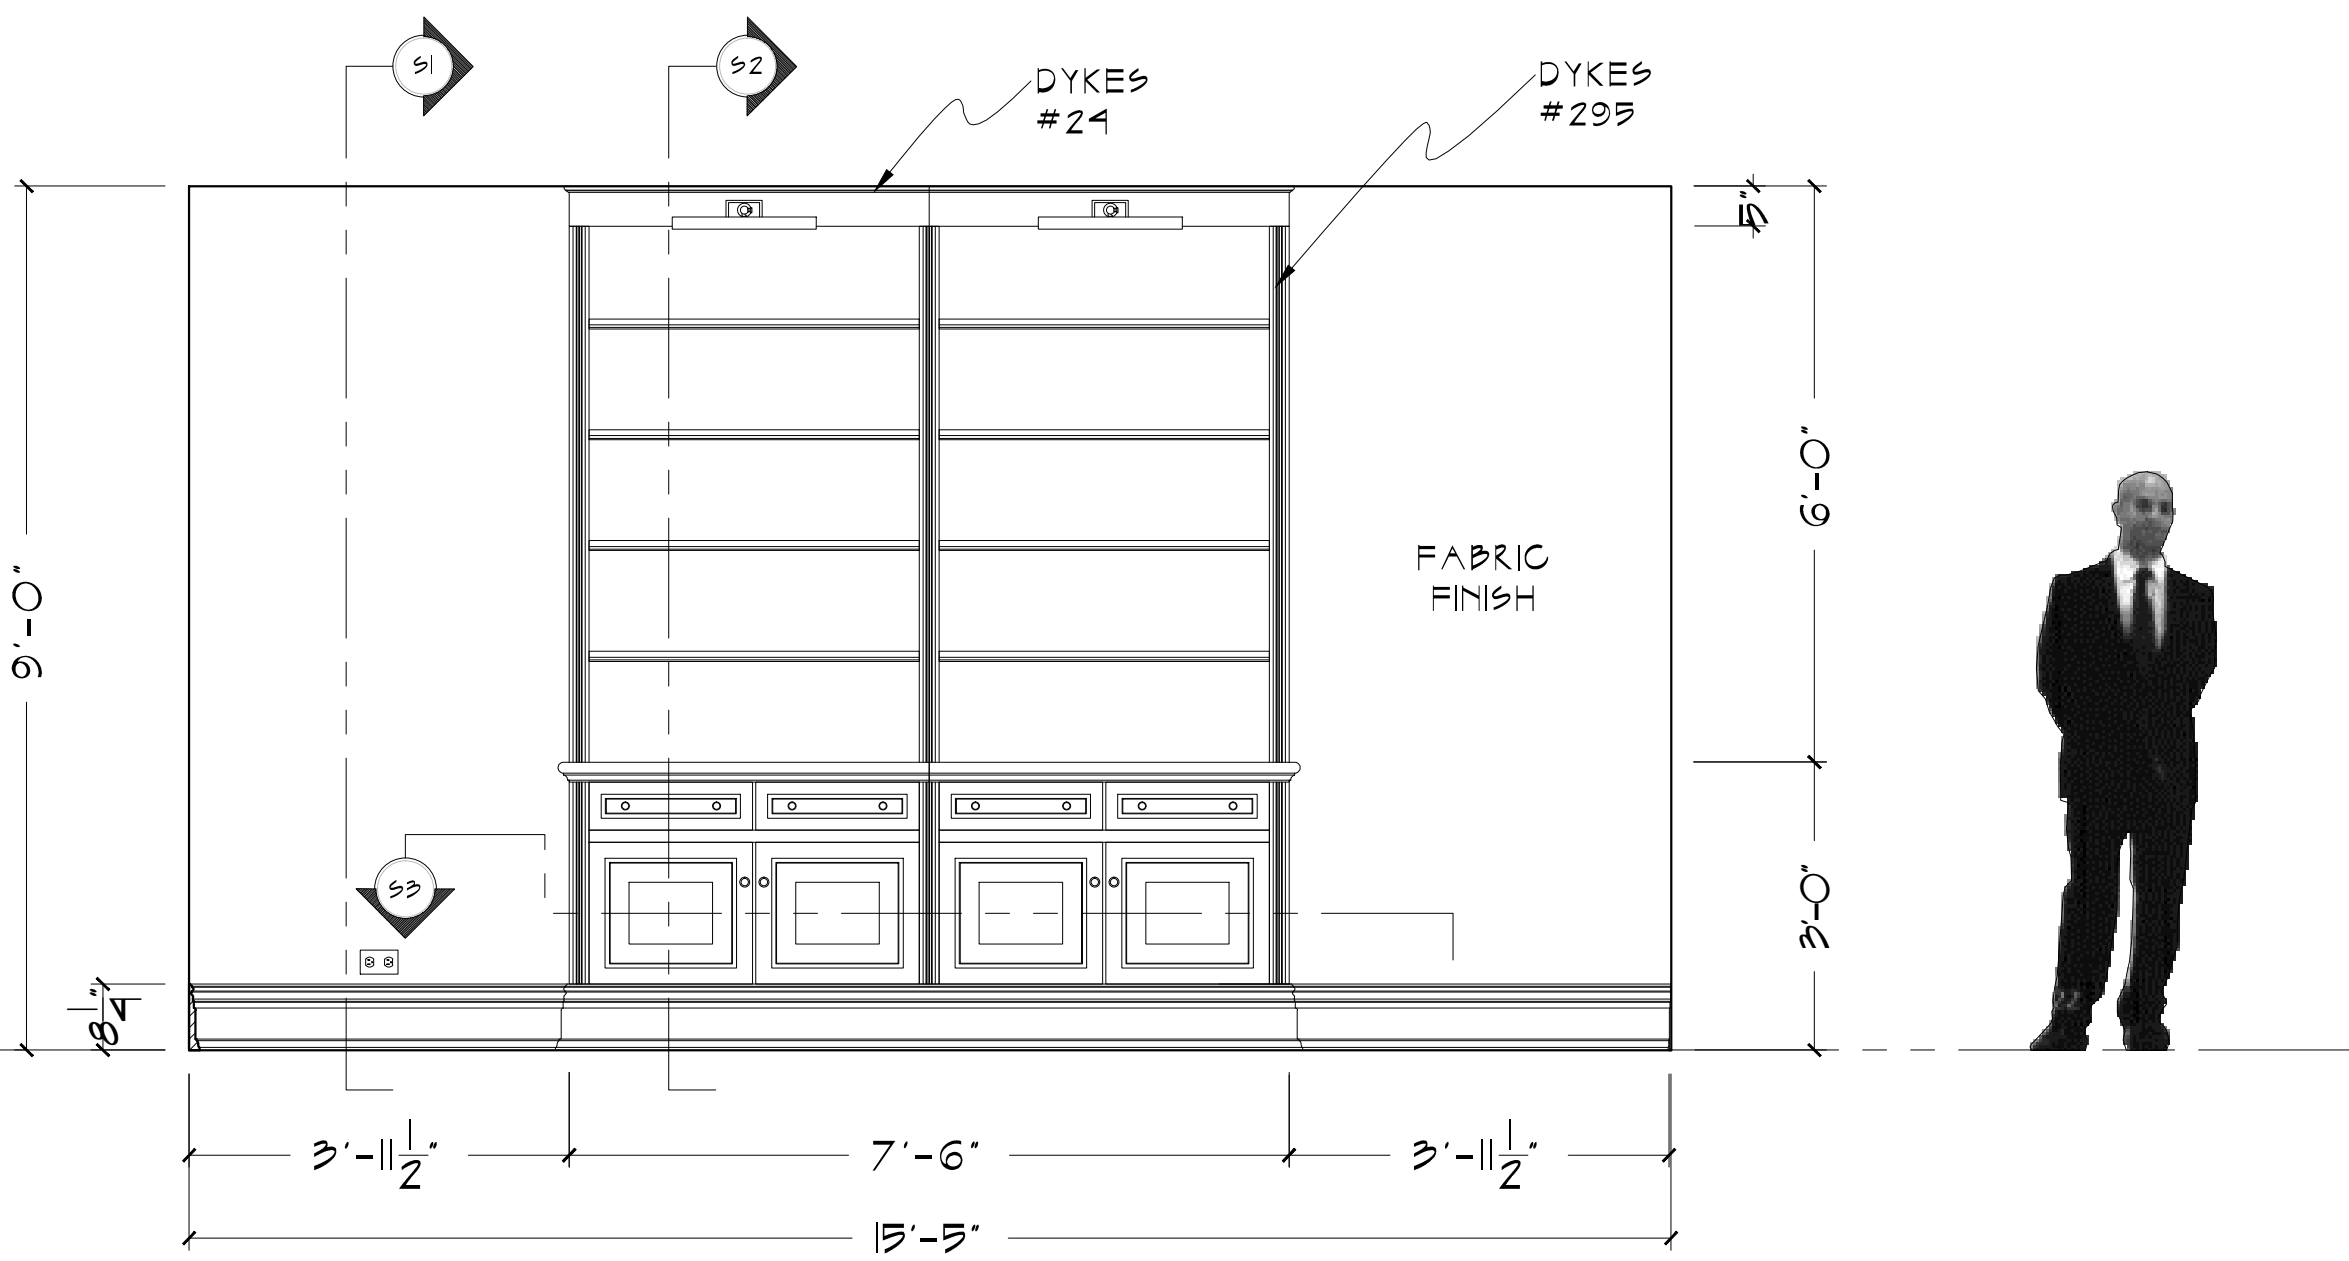


ROOM 1 - ELEVATION 'A'  
SCALE: 1/2" = 1' - 0"

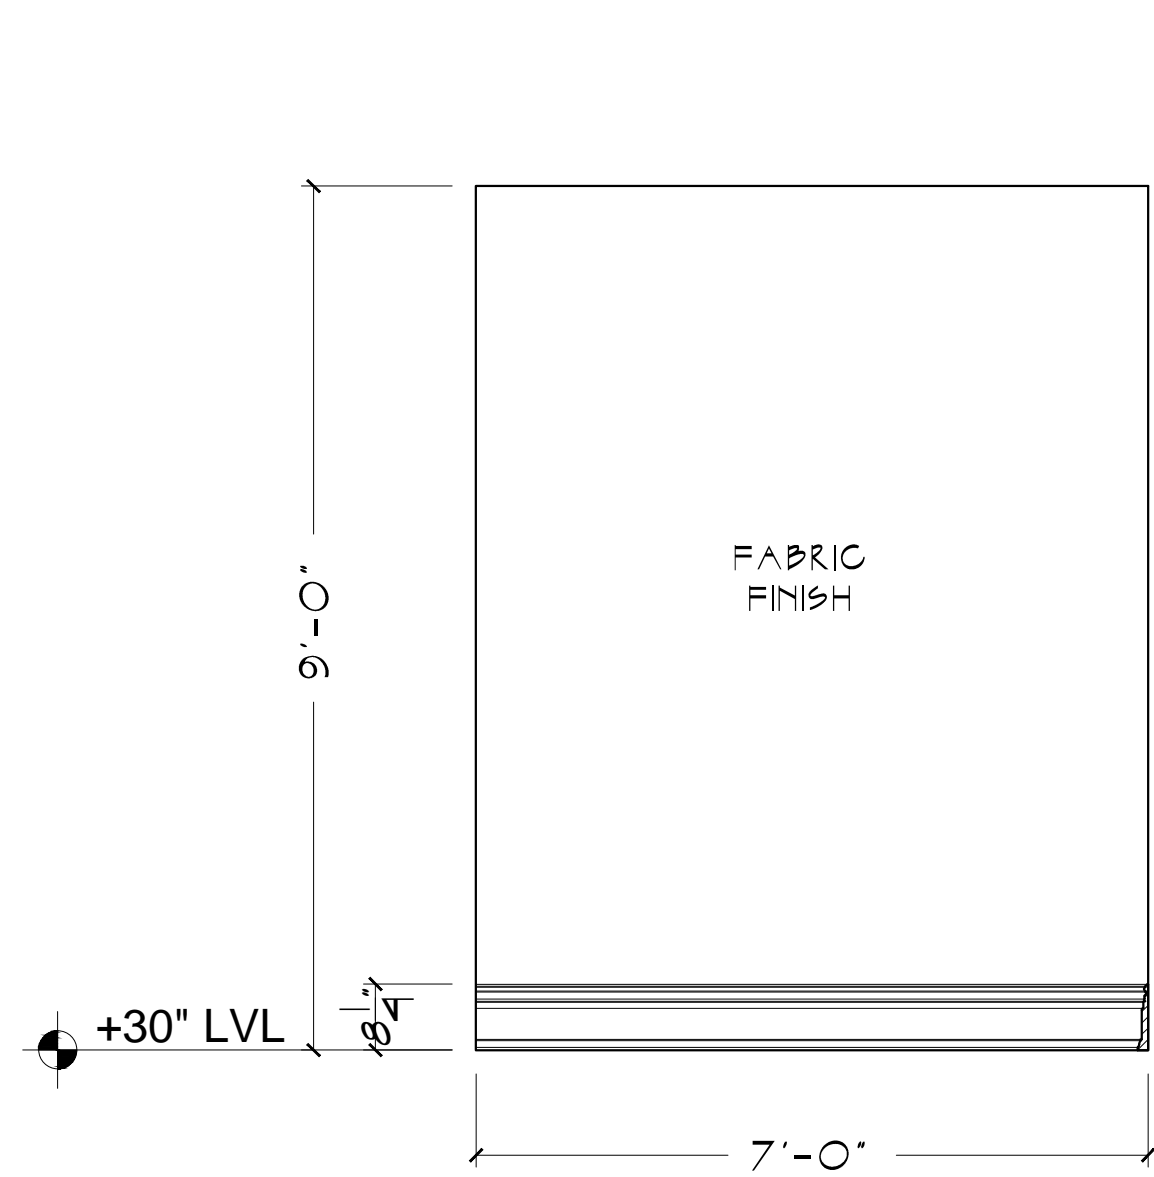

ROOM 1 - ELEVATION 'D'  
SCALE: 1/2" = 1' - 0"

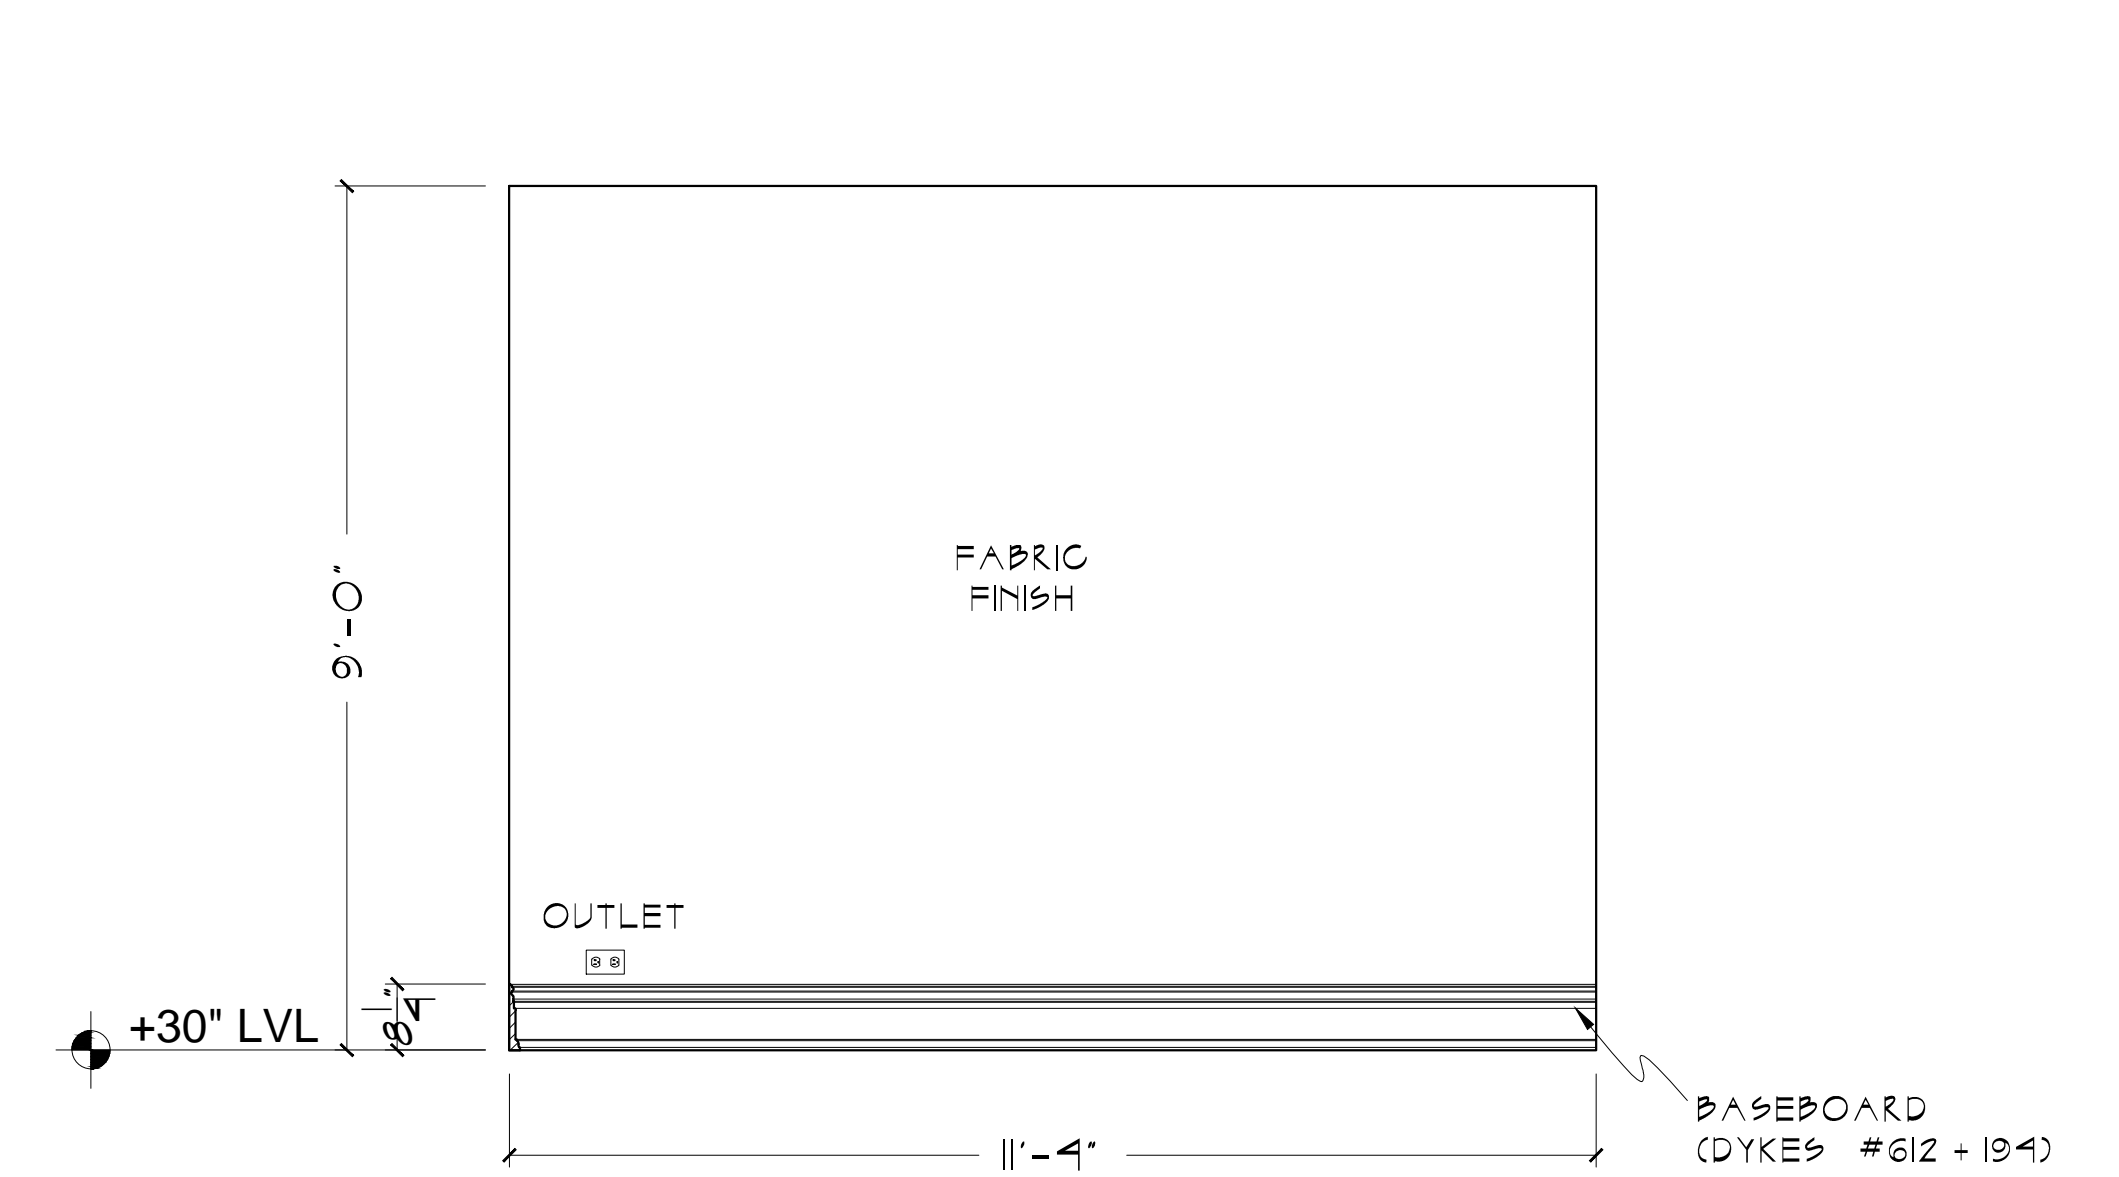


ROOM 1 - ELEVATION 'C'  
SCALE: 1/2" = 1' - 0"

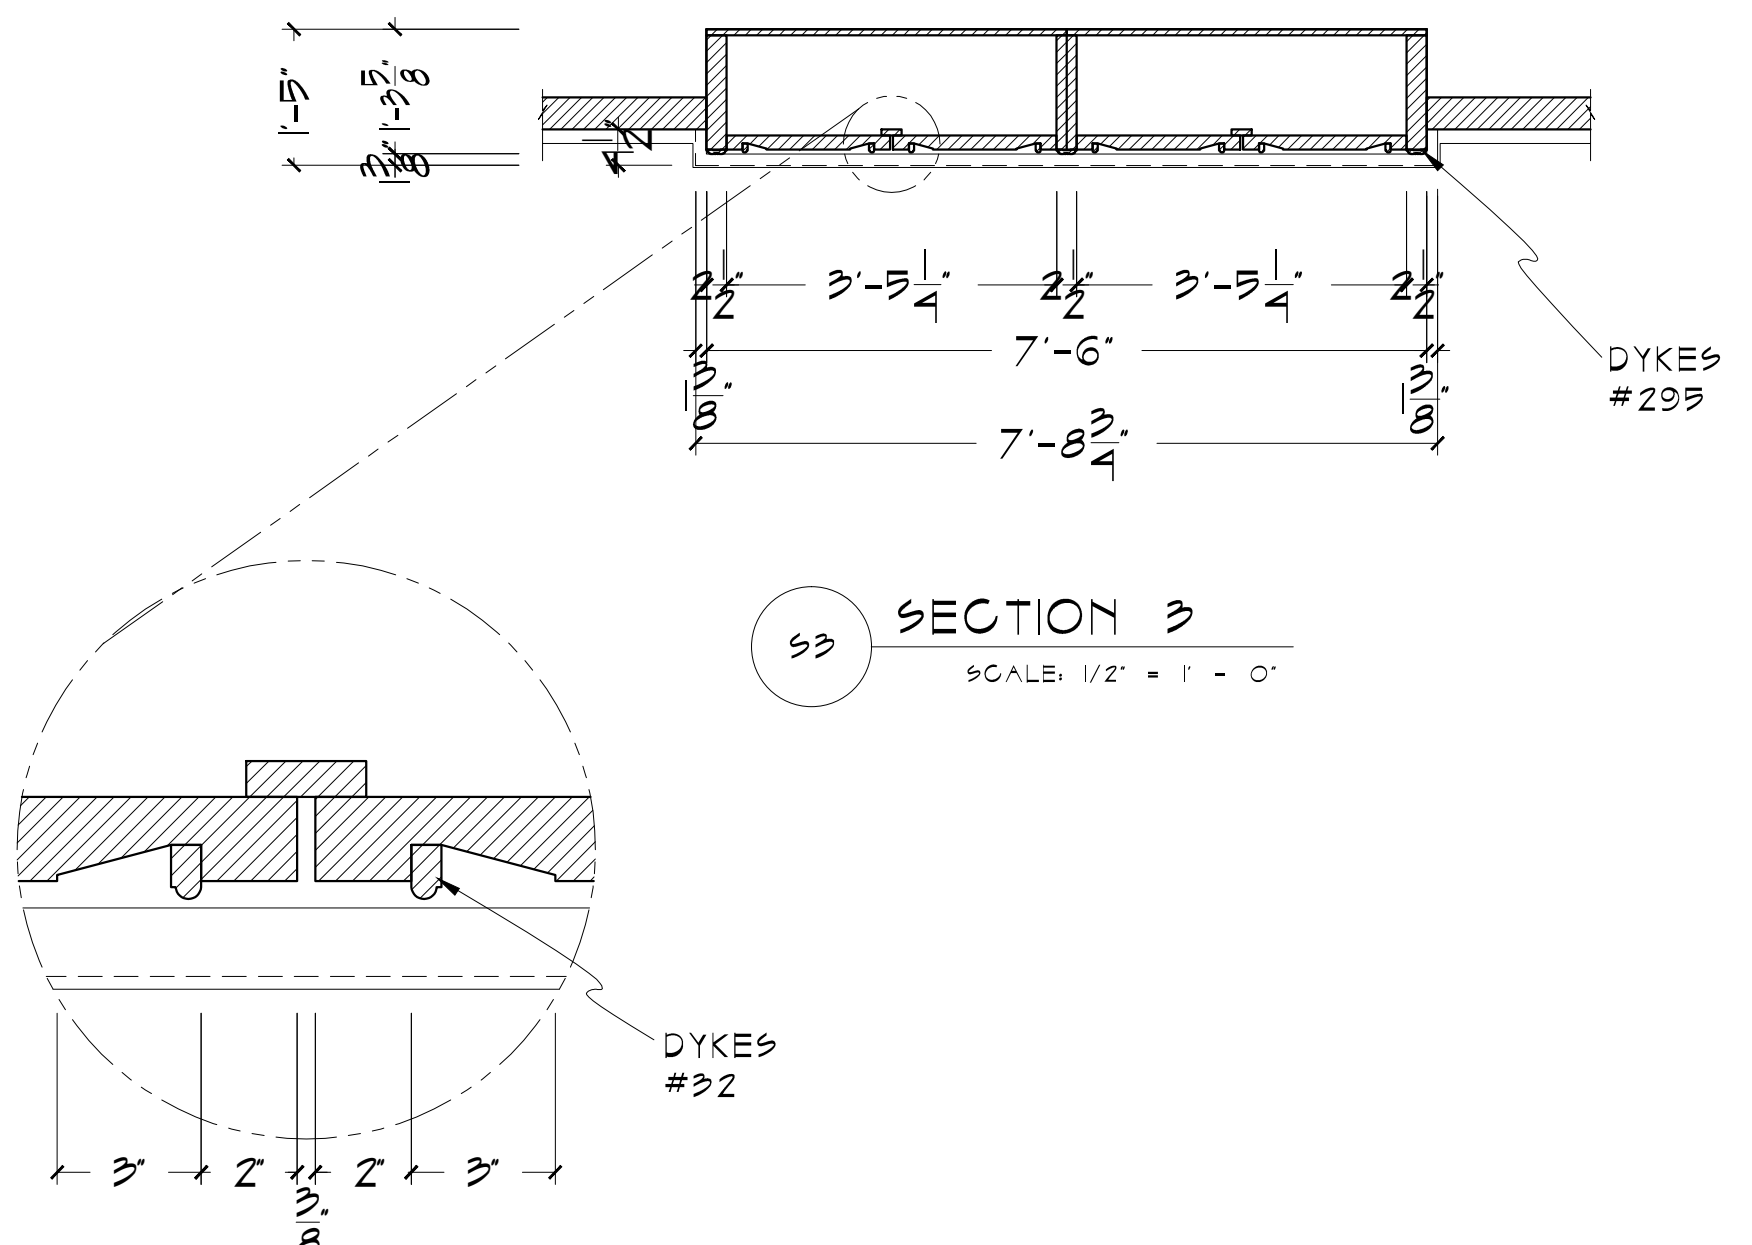


SECTION 3  
SCALE: 1/2" = 1' - 0"


DETAIL 1  
SCALE: 3" = 1' - 0"

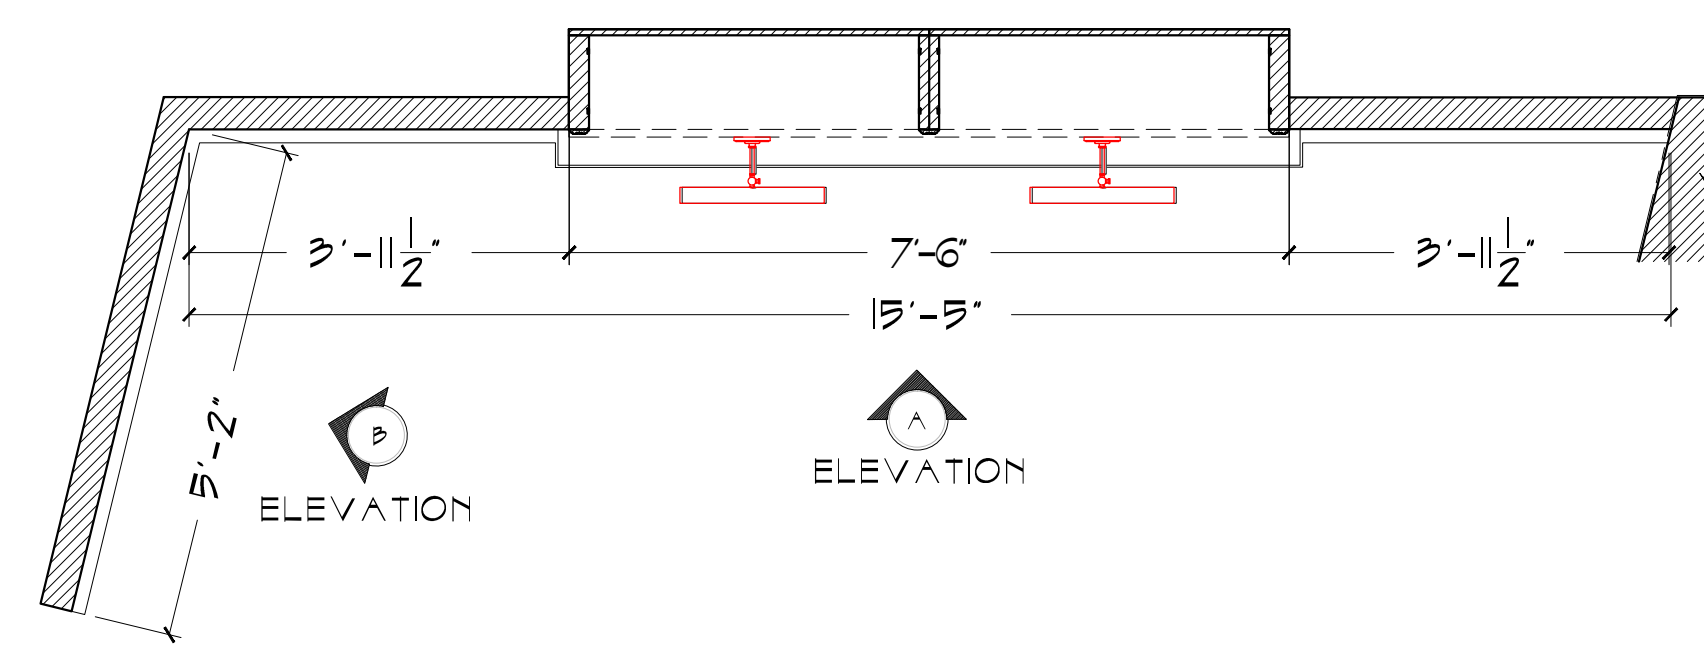


ROOM 1 - PLAN VIEW  
SCALE: 1/2" = 1' - 0"

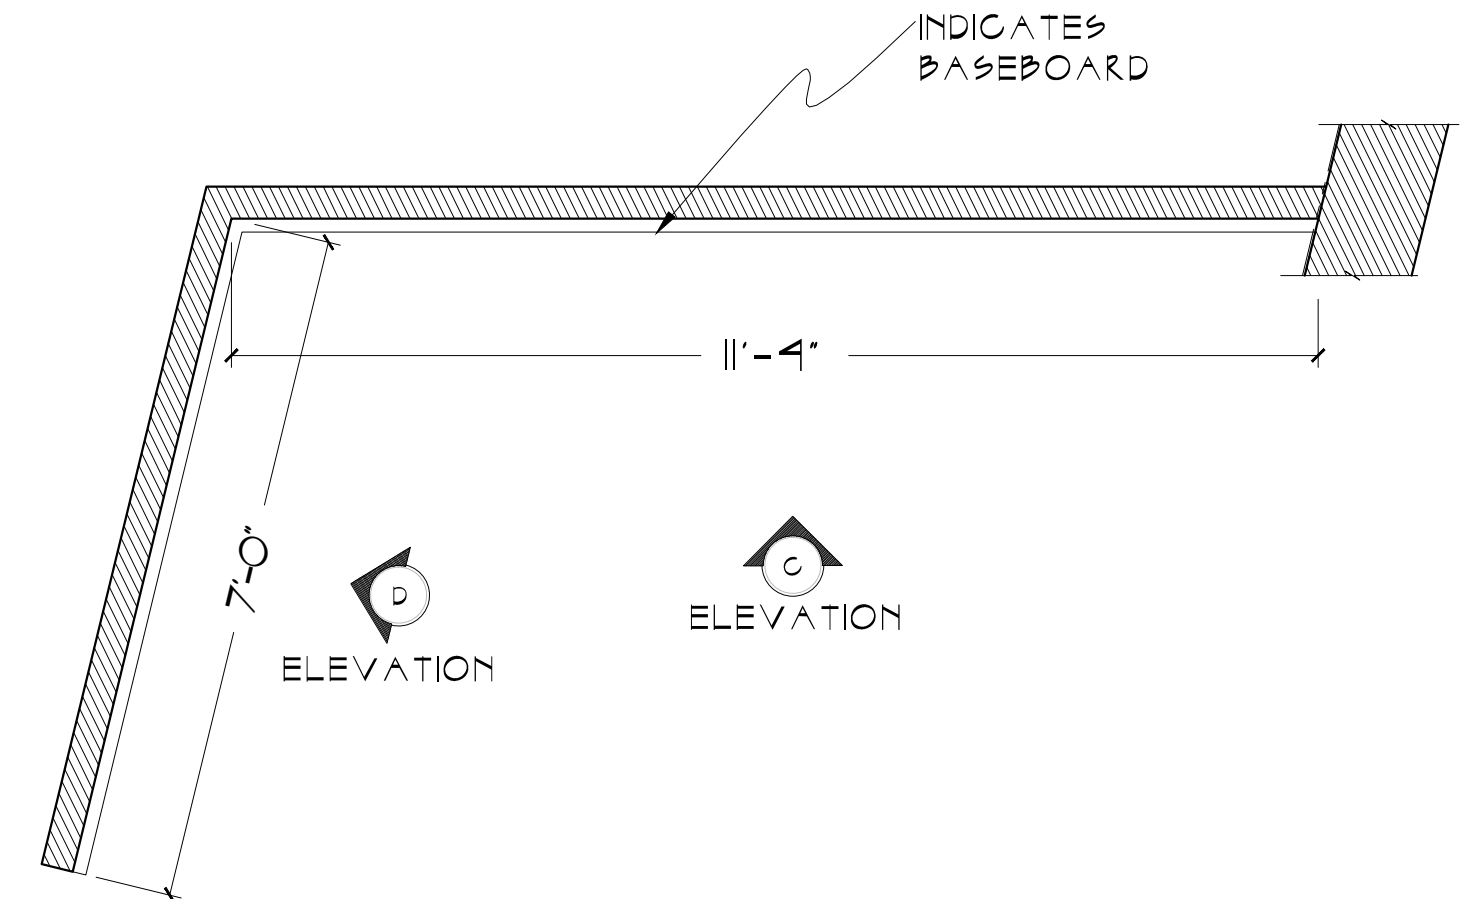


ROOM 2 - PLAN VIEW  
SCALE: 1/2" = 1' - 0"

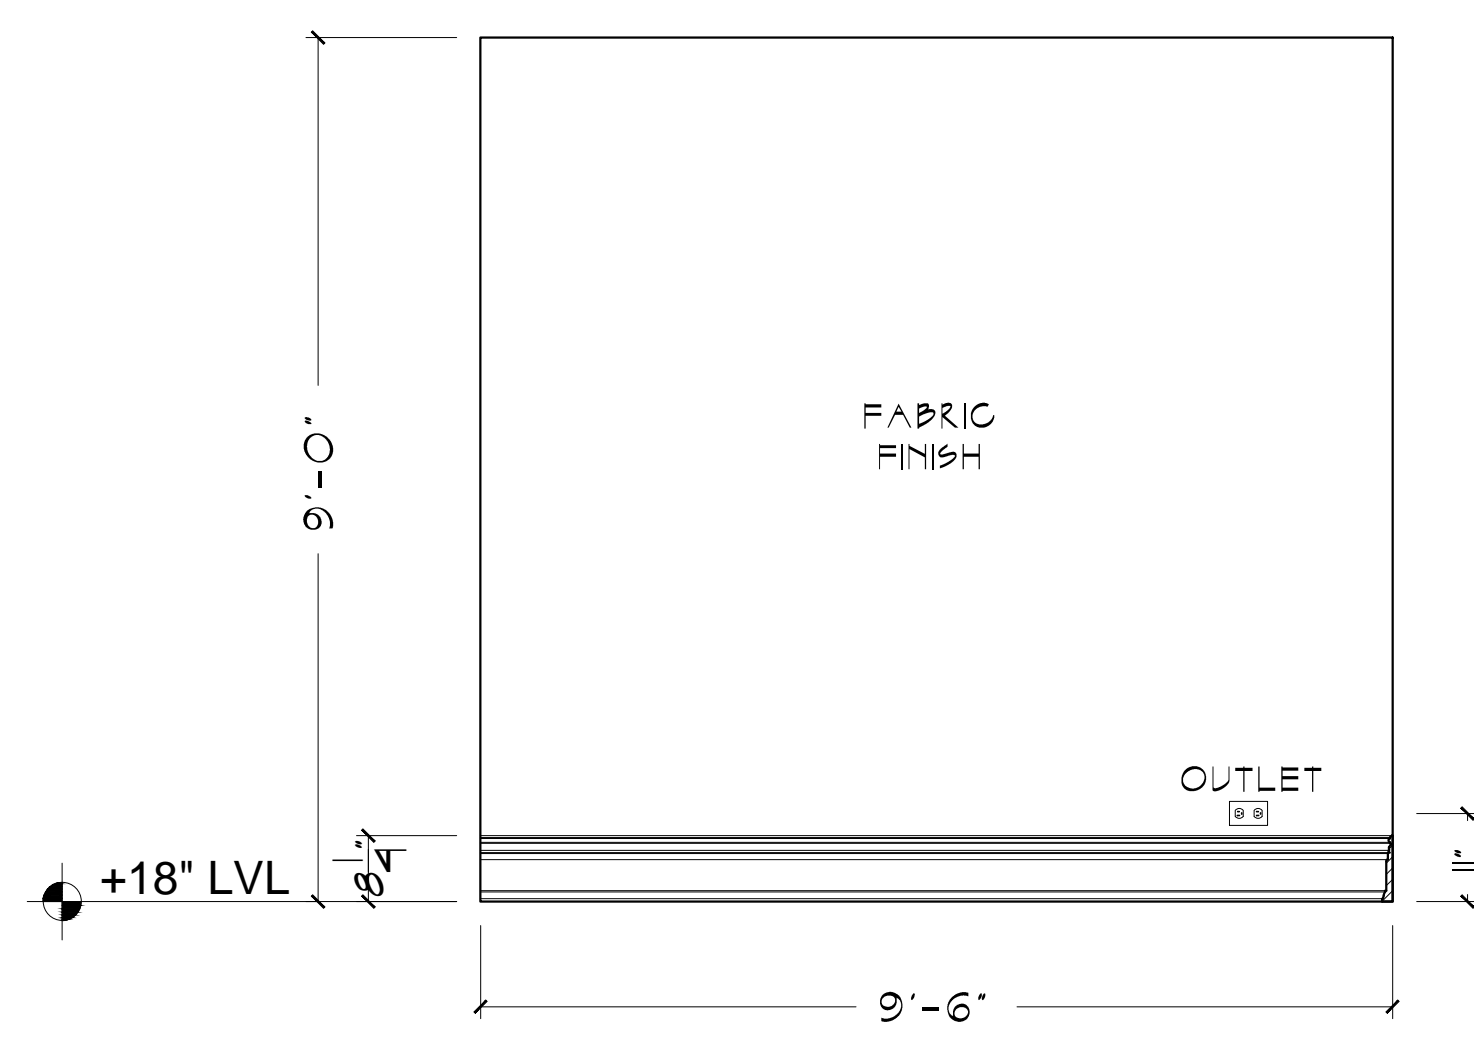

ROOM 3 - ELEVATION 'F'  
SCALE: 1/2" = 1' - 0"

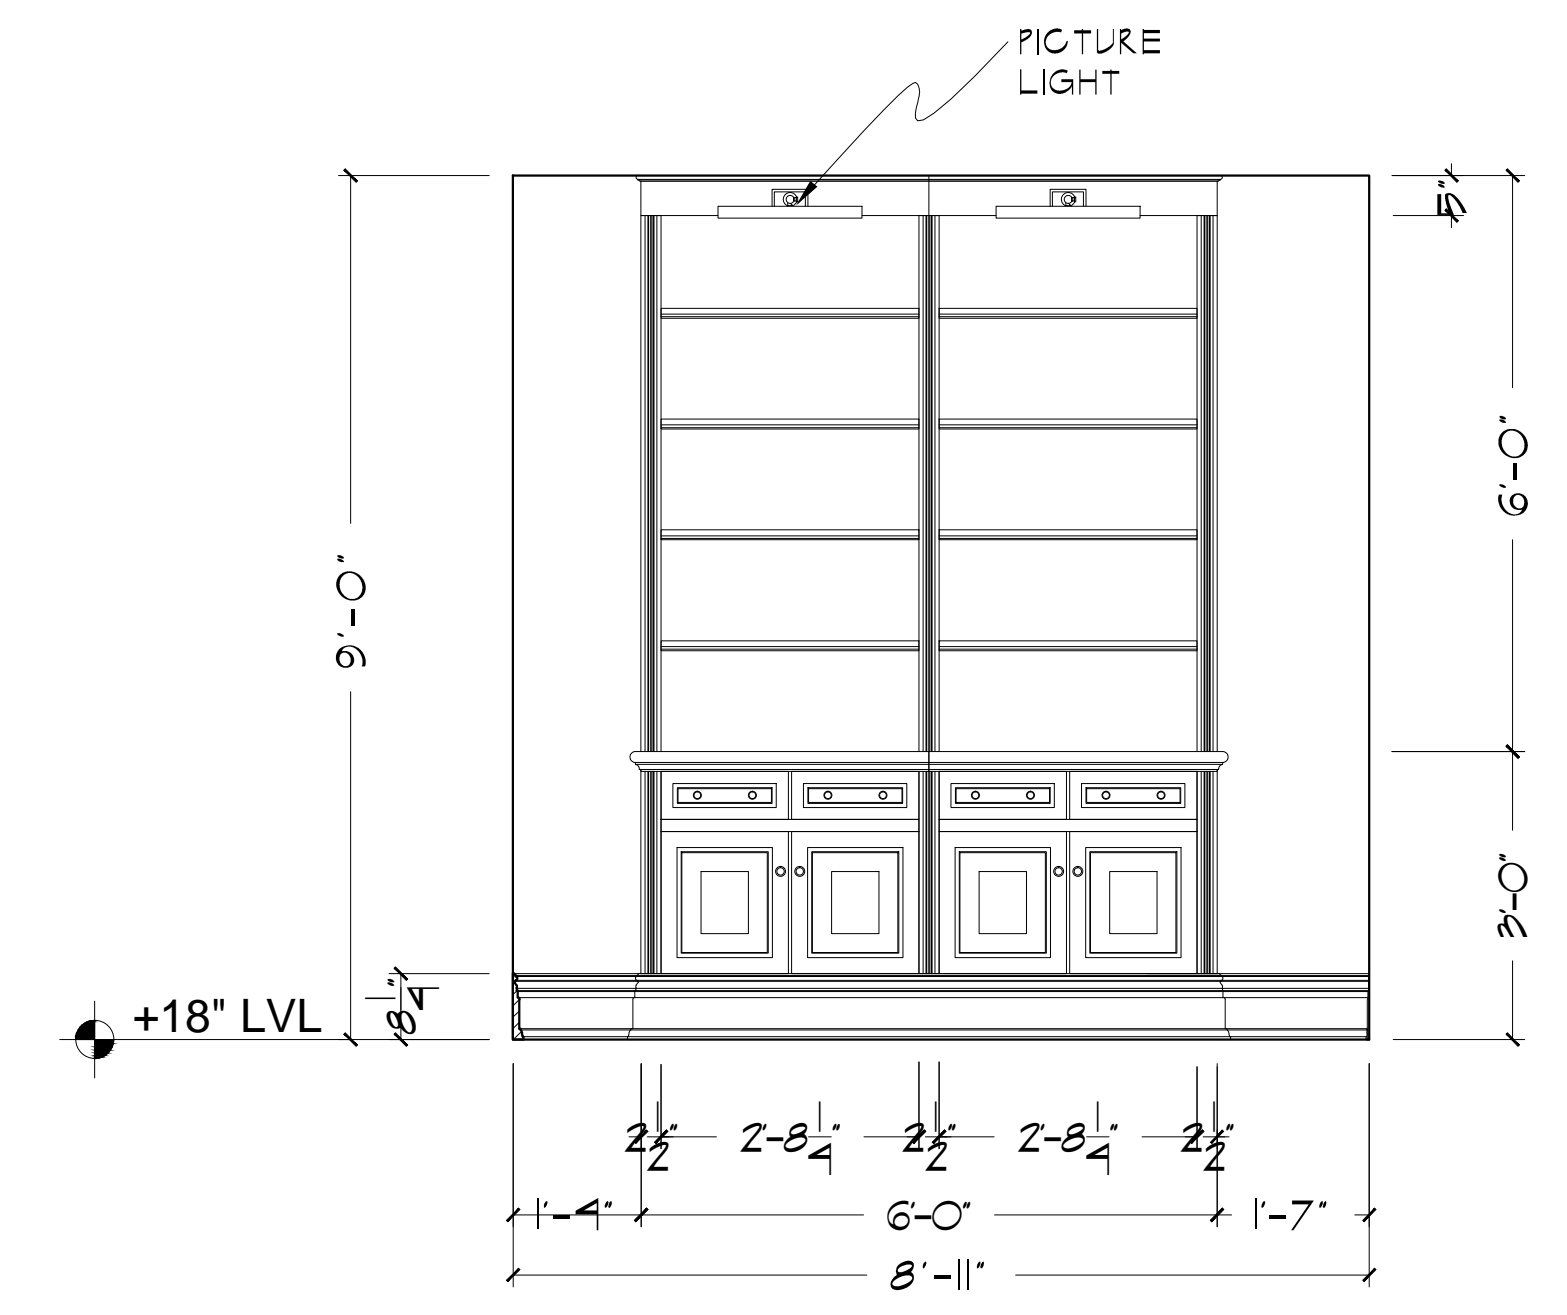










ROOM 3 - ELEVATION 'E'  
SCALE: 1/2" = 1' - 0"

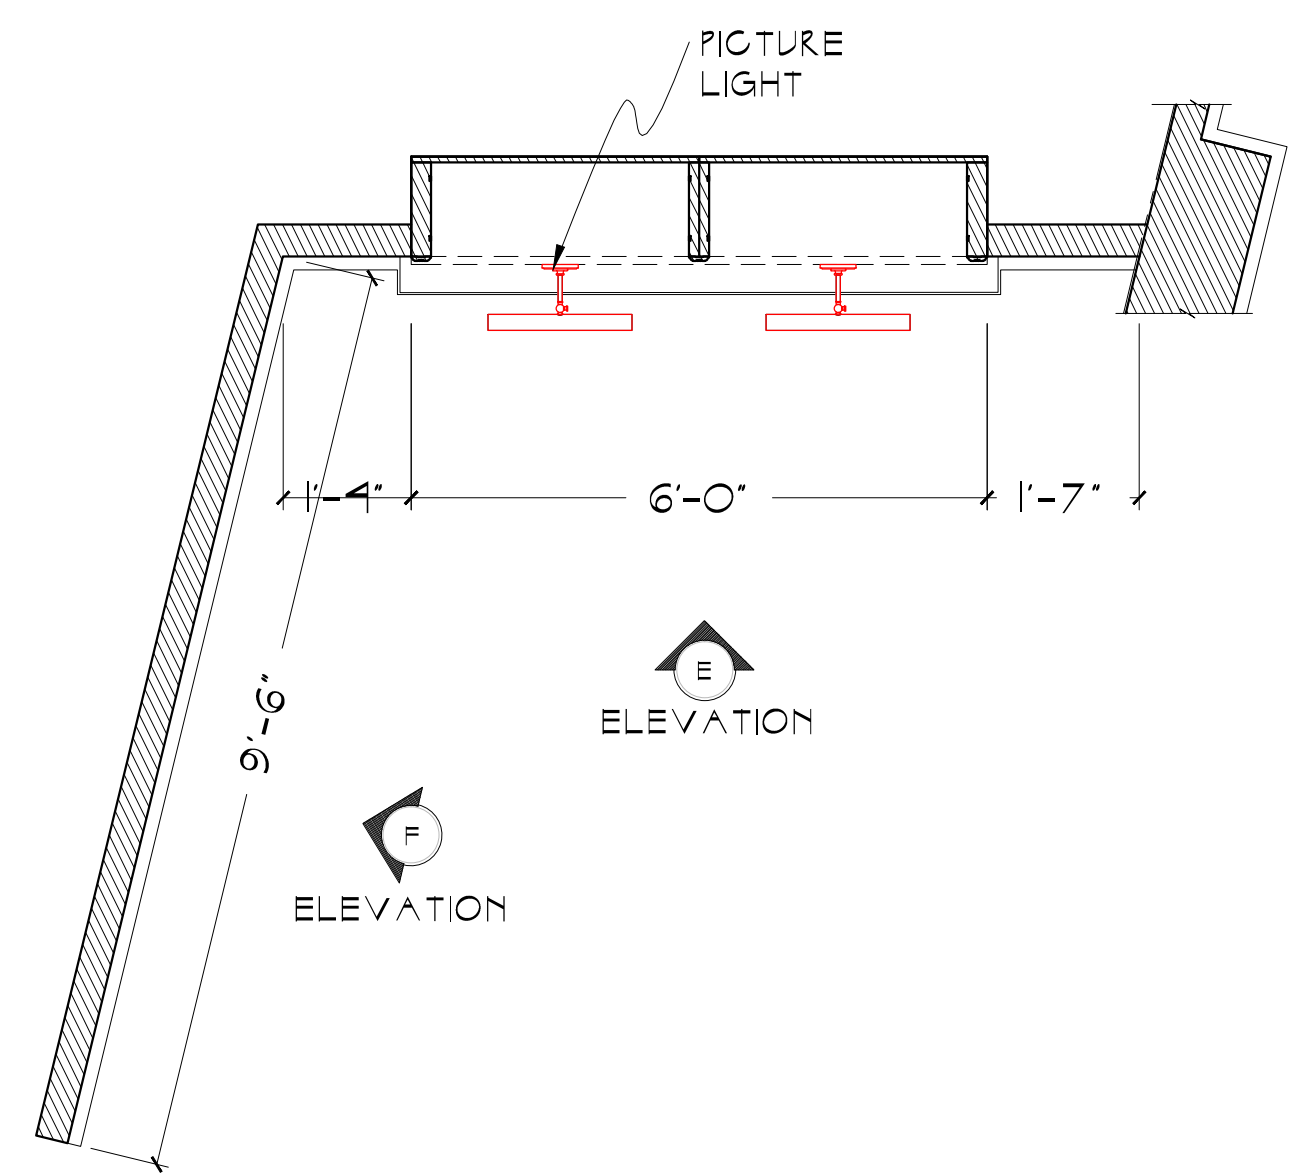



ROOM 3 - PLAN VIEW  
SCALE: 1/2" = 1' - 0"

FOR BID ONLY - DO NOT BUILD

MANHATTAN THEATRE CLUB PRESENTS  
**THE PERPLEXED**  
 WRITTEN BY: RICHARD GREENBERG  
 DIRECTED BY: LYNSE MILDROW  
 DESIGNER BY: SANDY LEVINSKY  
**ELEVATION 3 (ROOM 1-3)**  
 scale: 1/2" = 1'-0" OR AS NOTED drafted by: JSK 7  
 date: OCT 04 2019 revised:

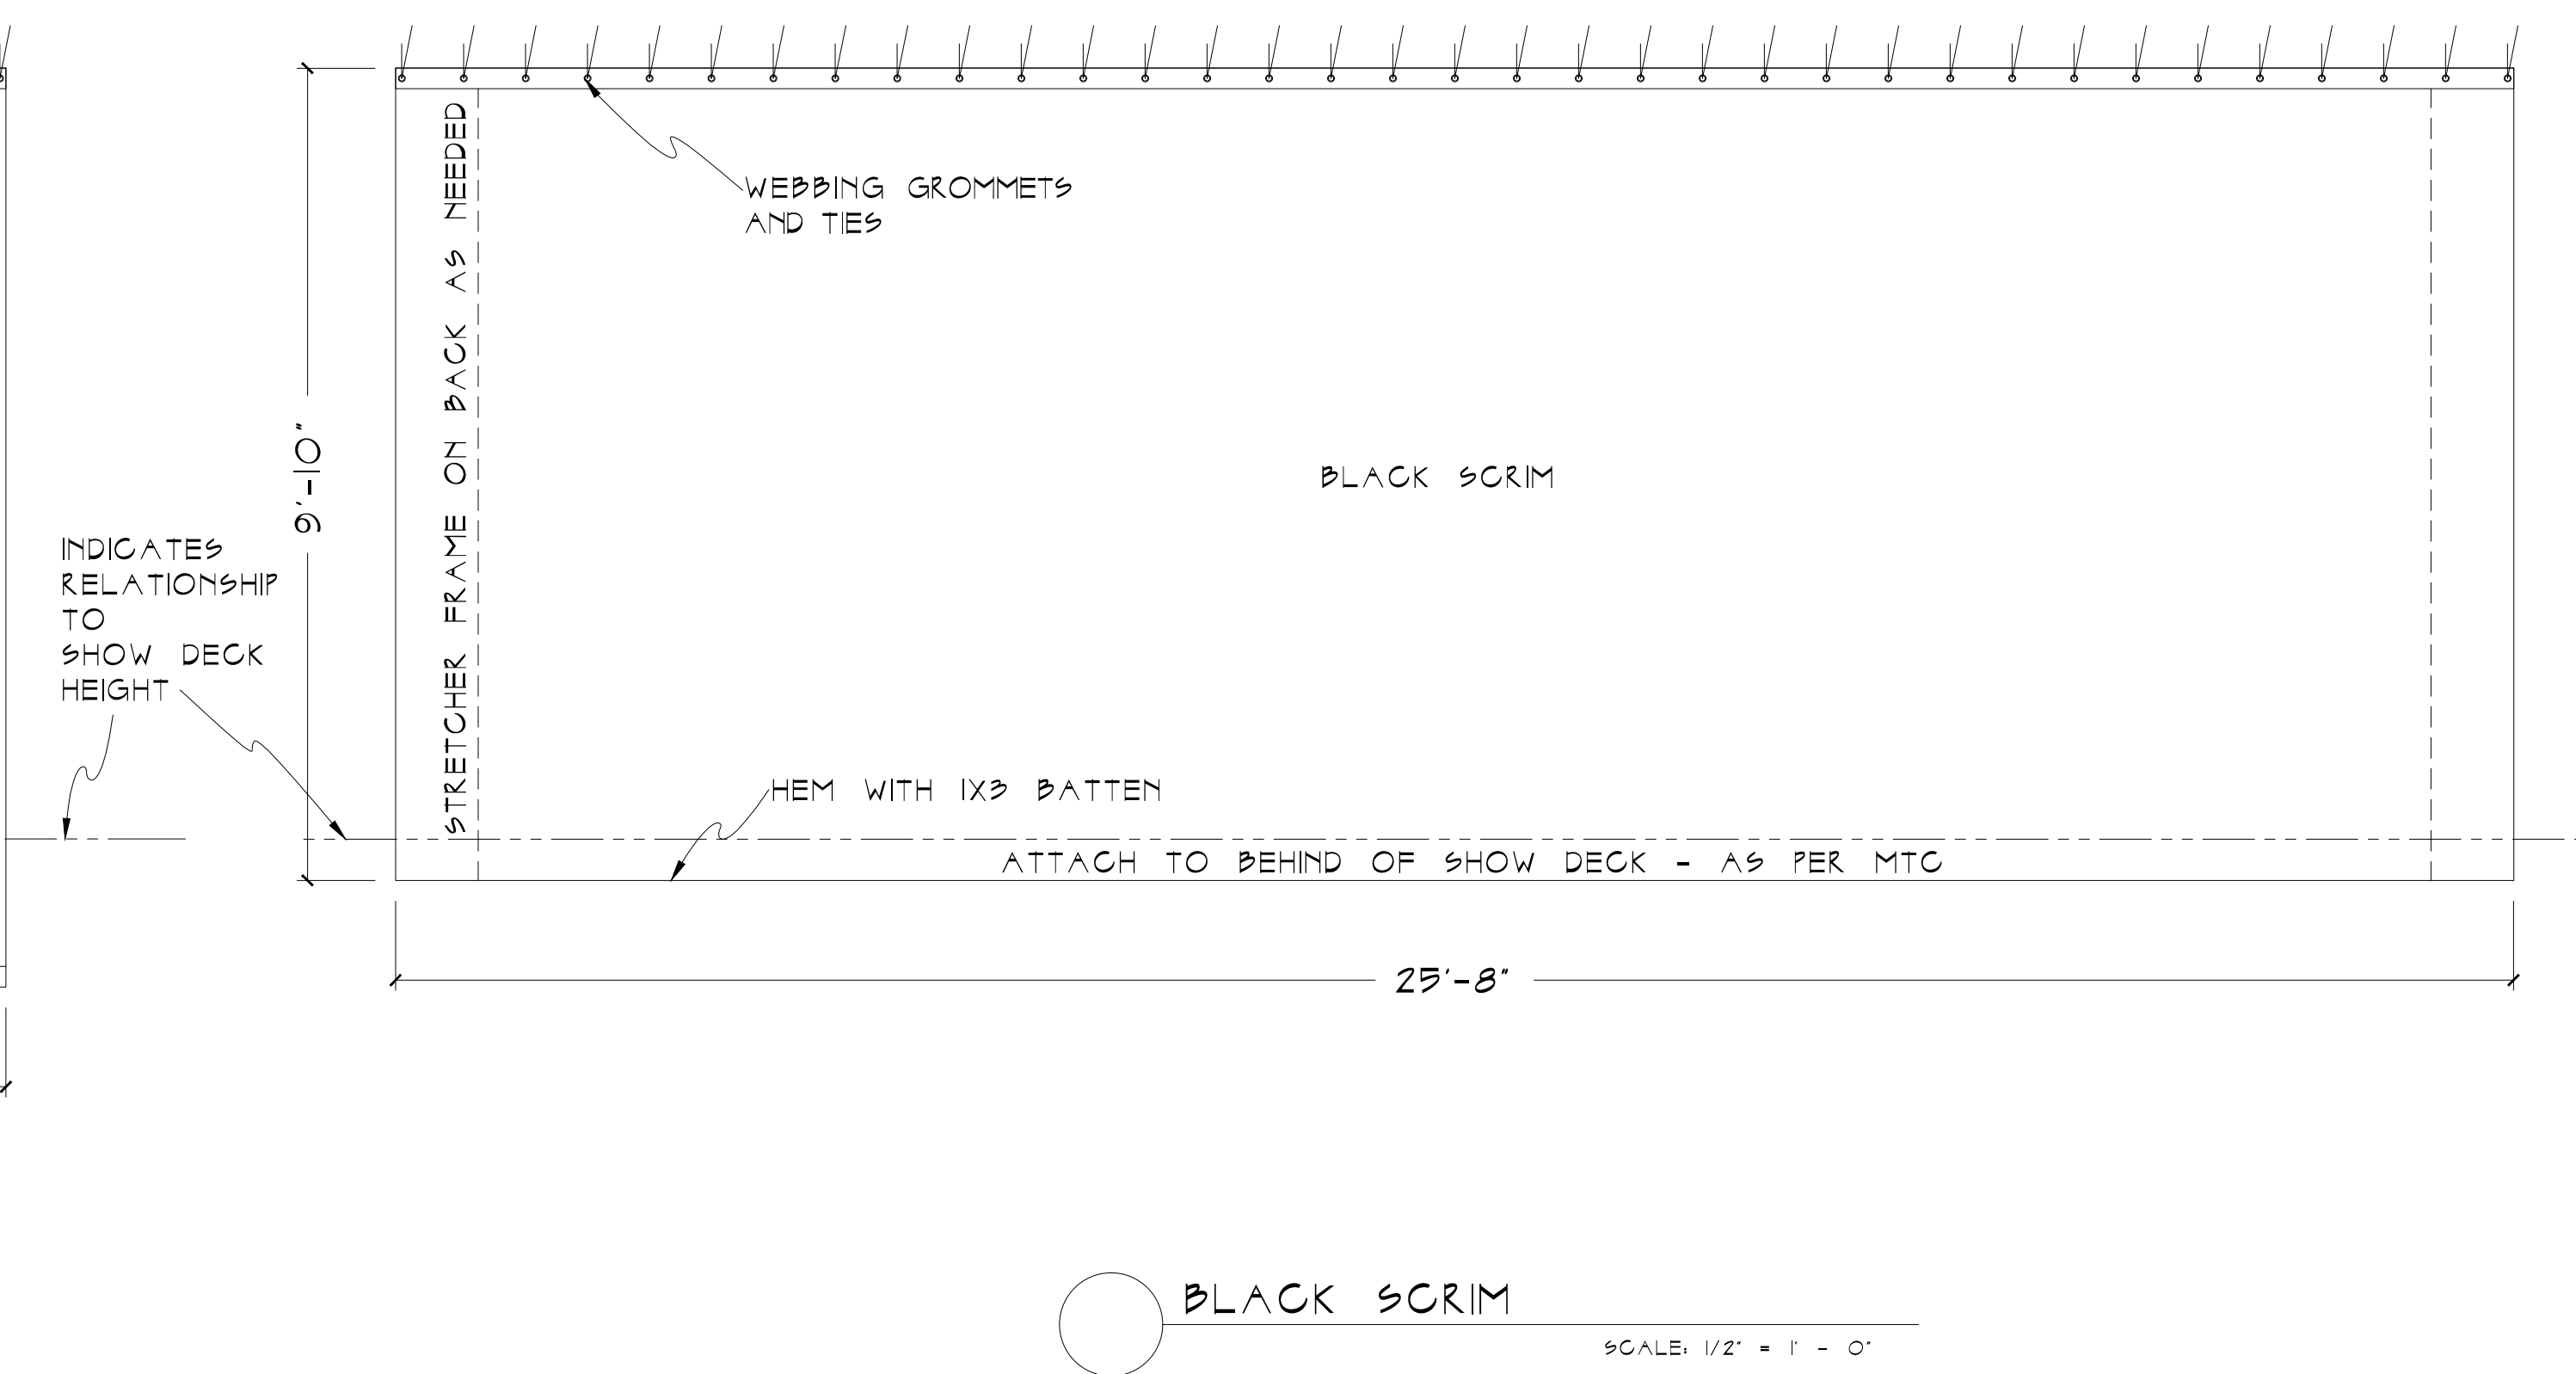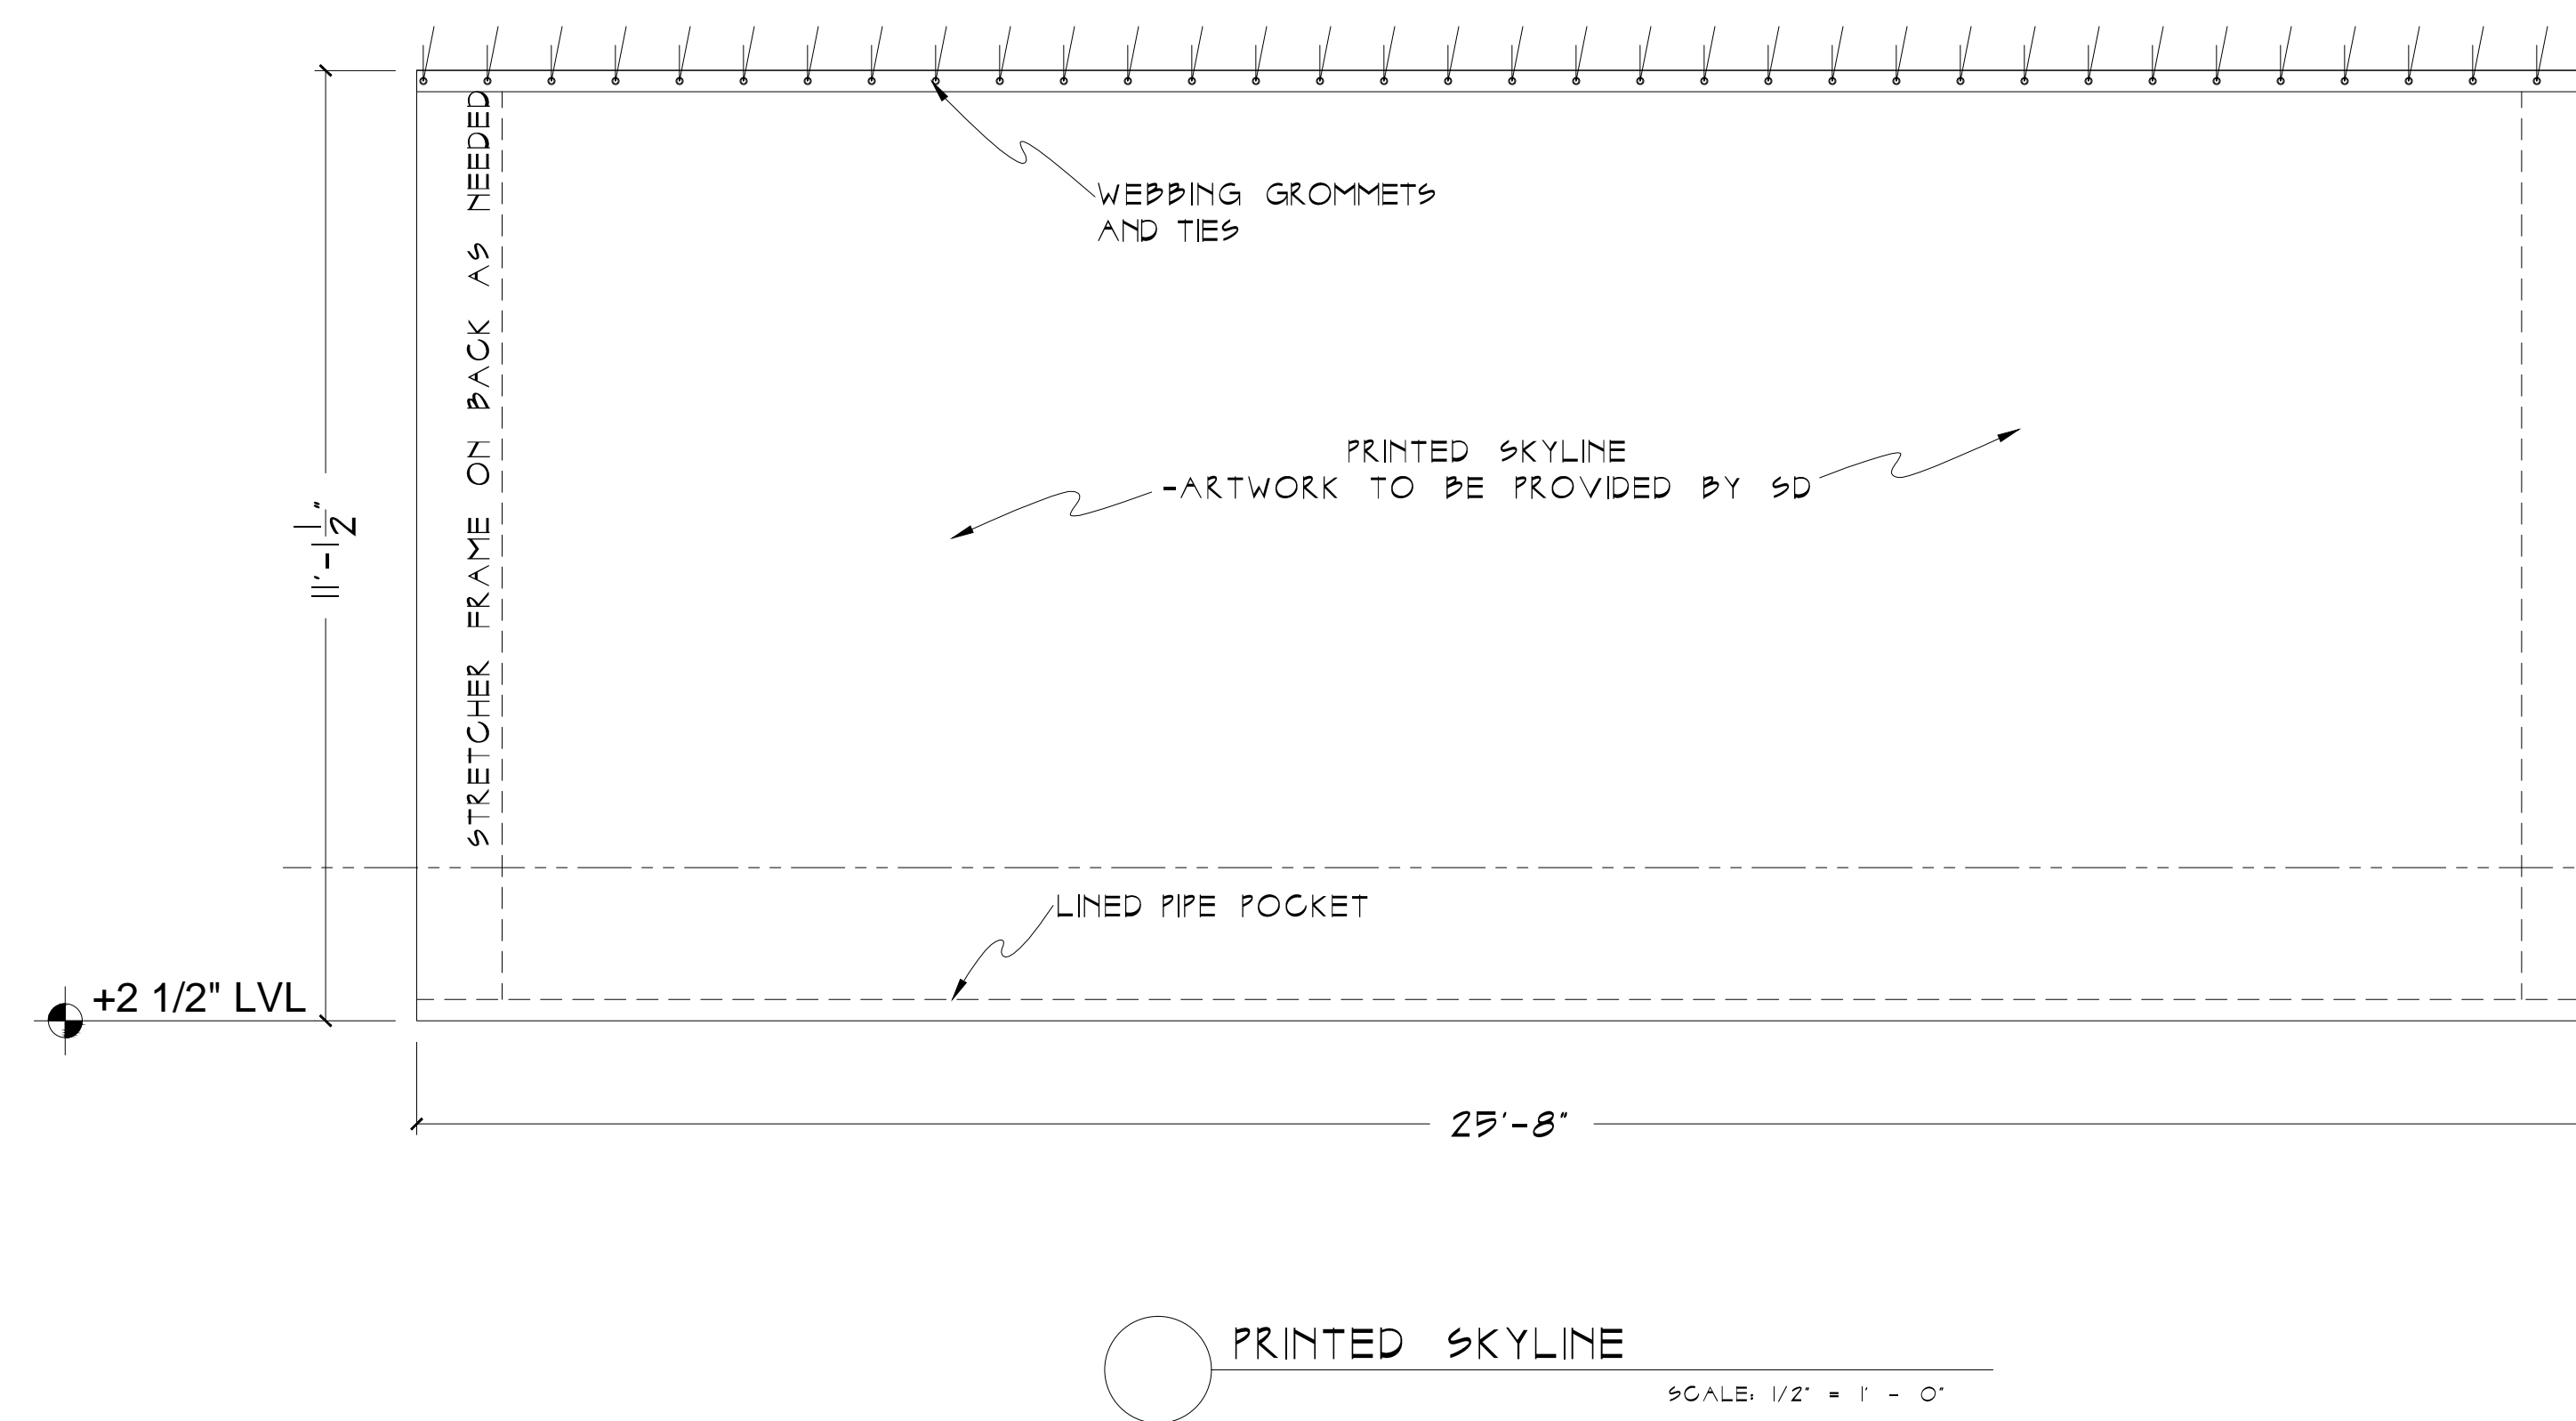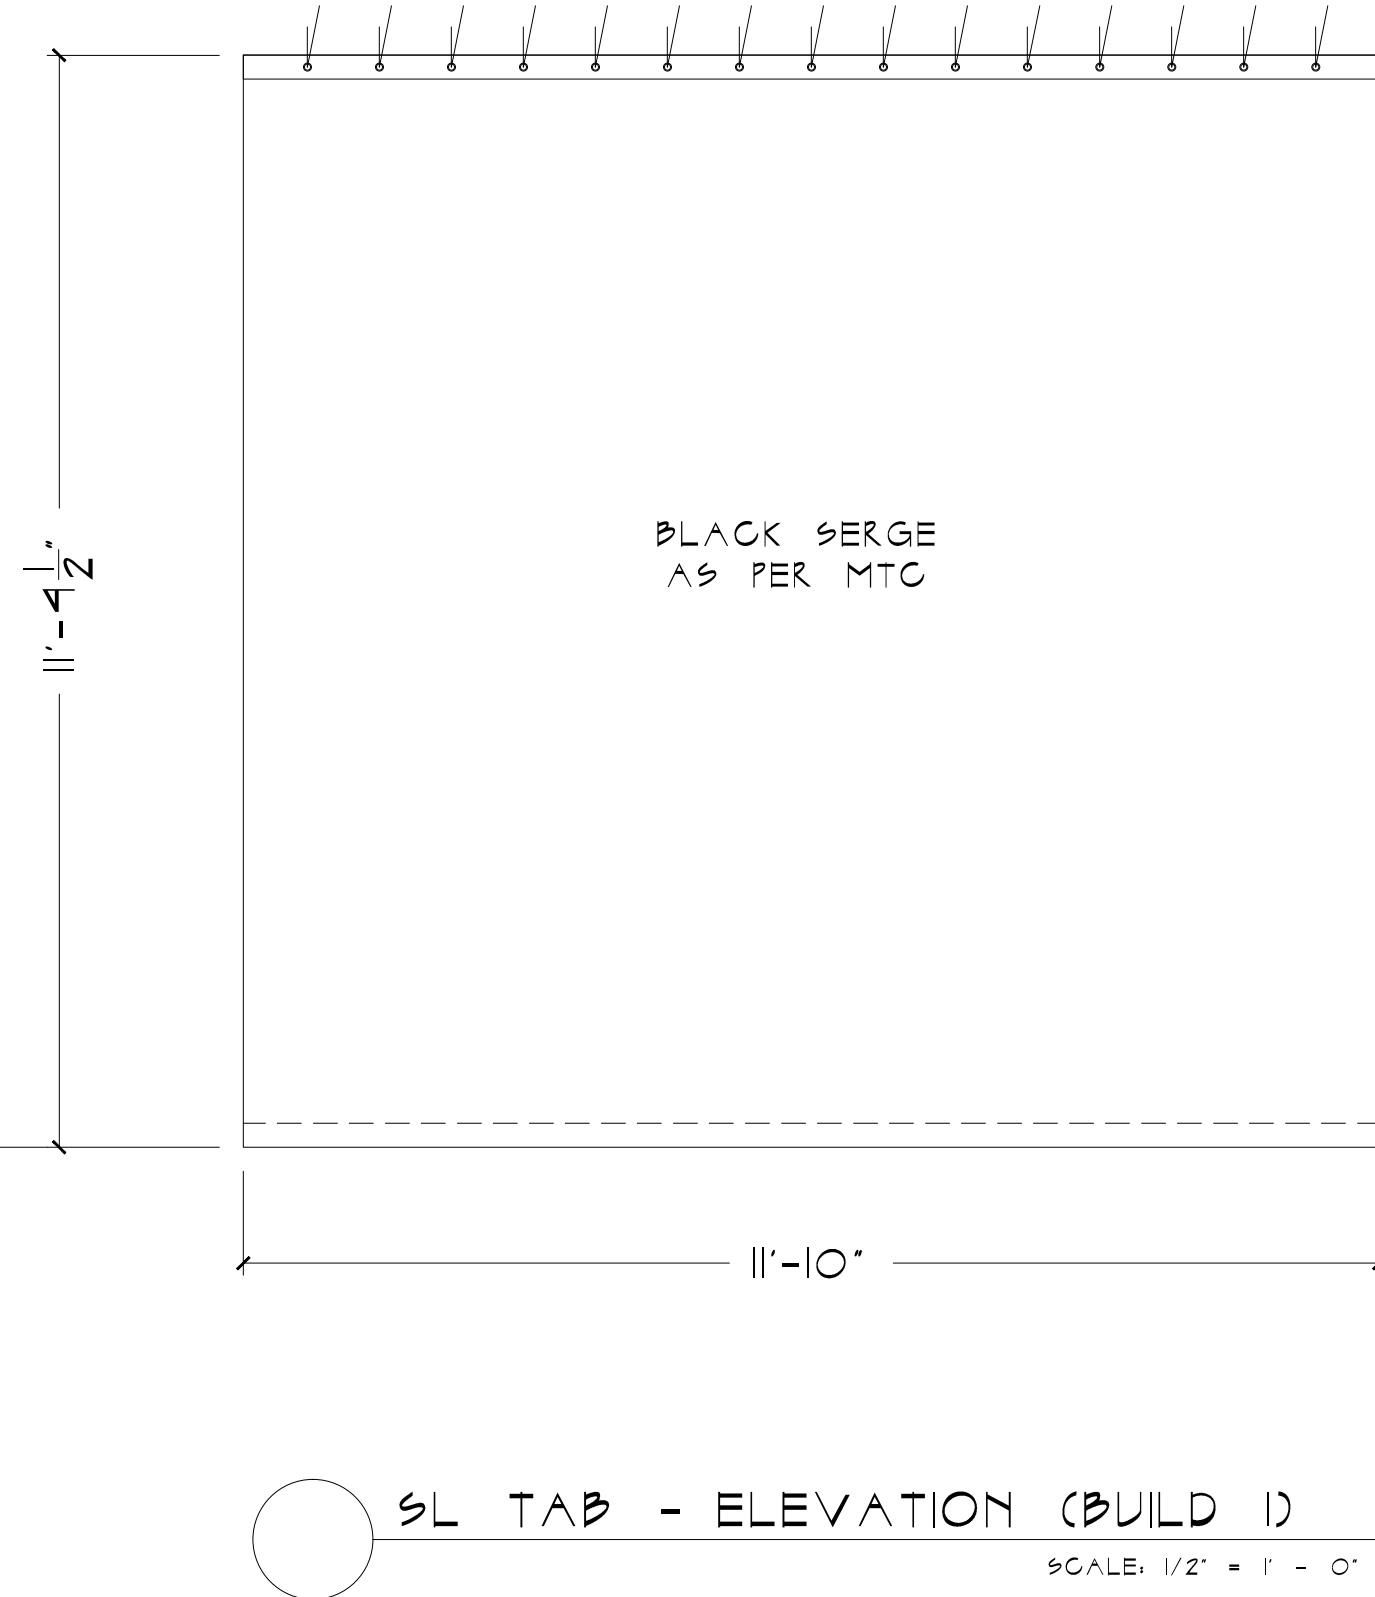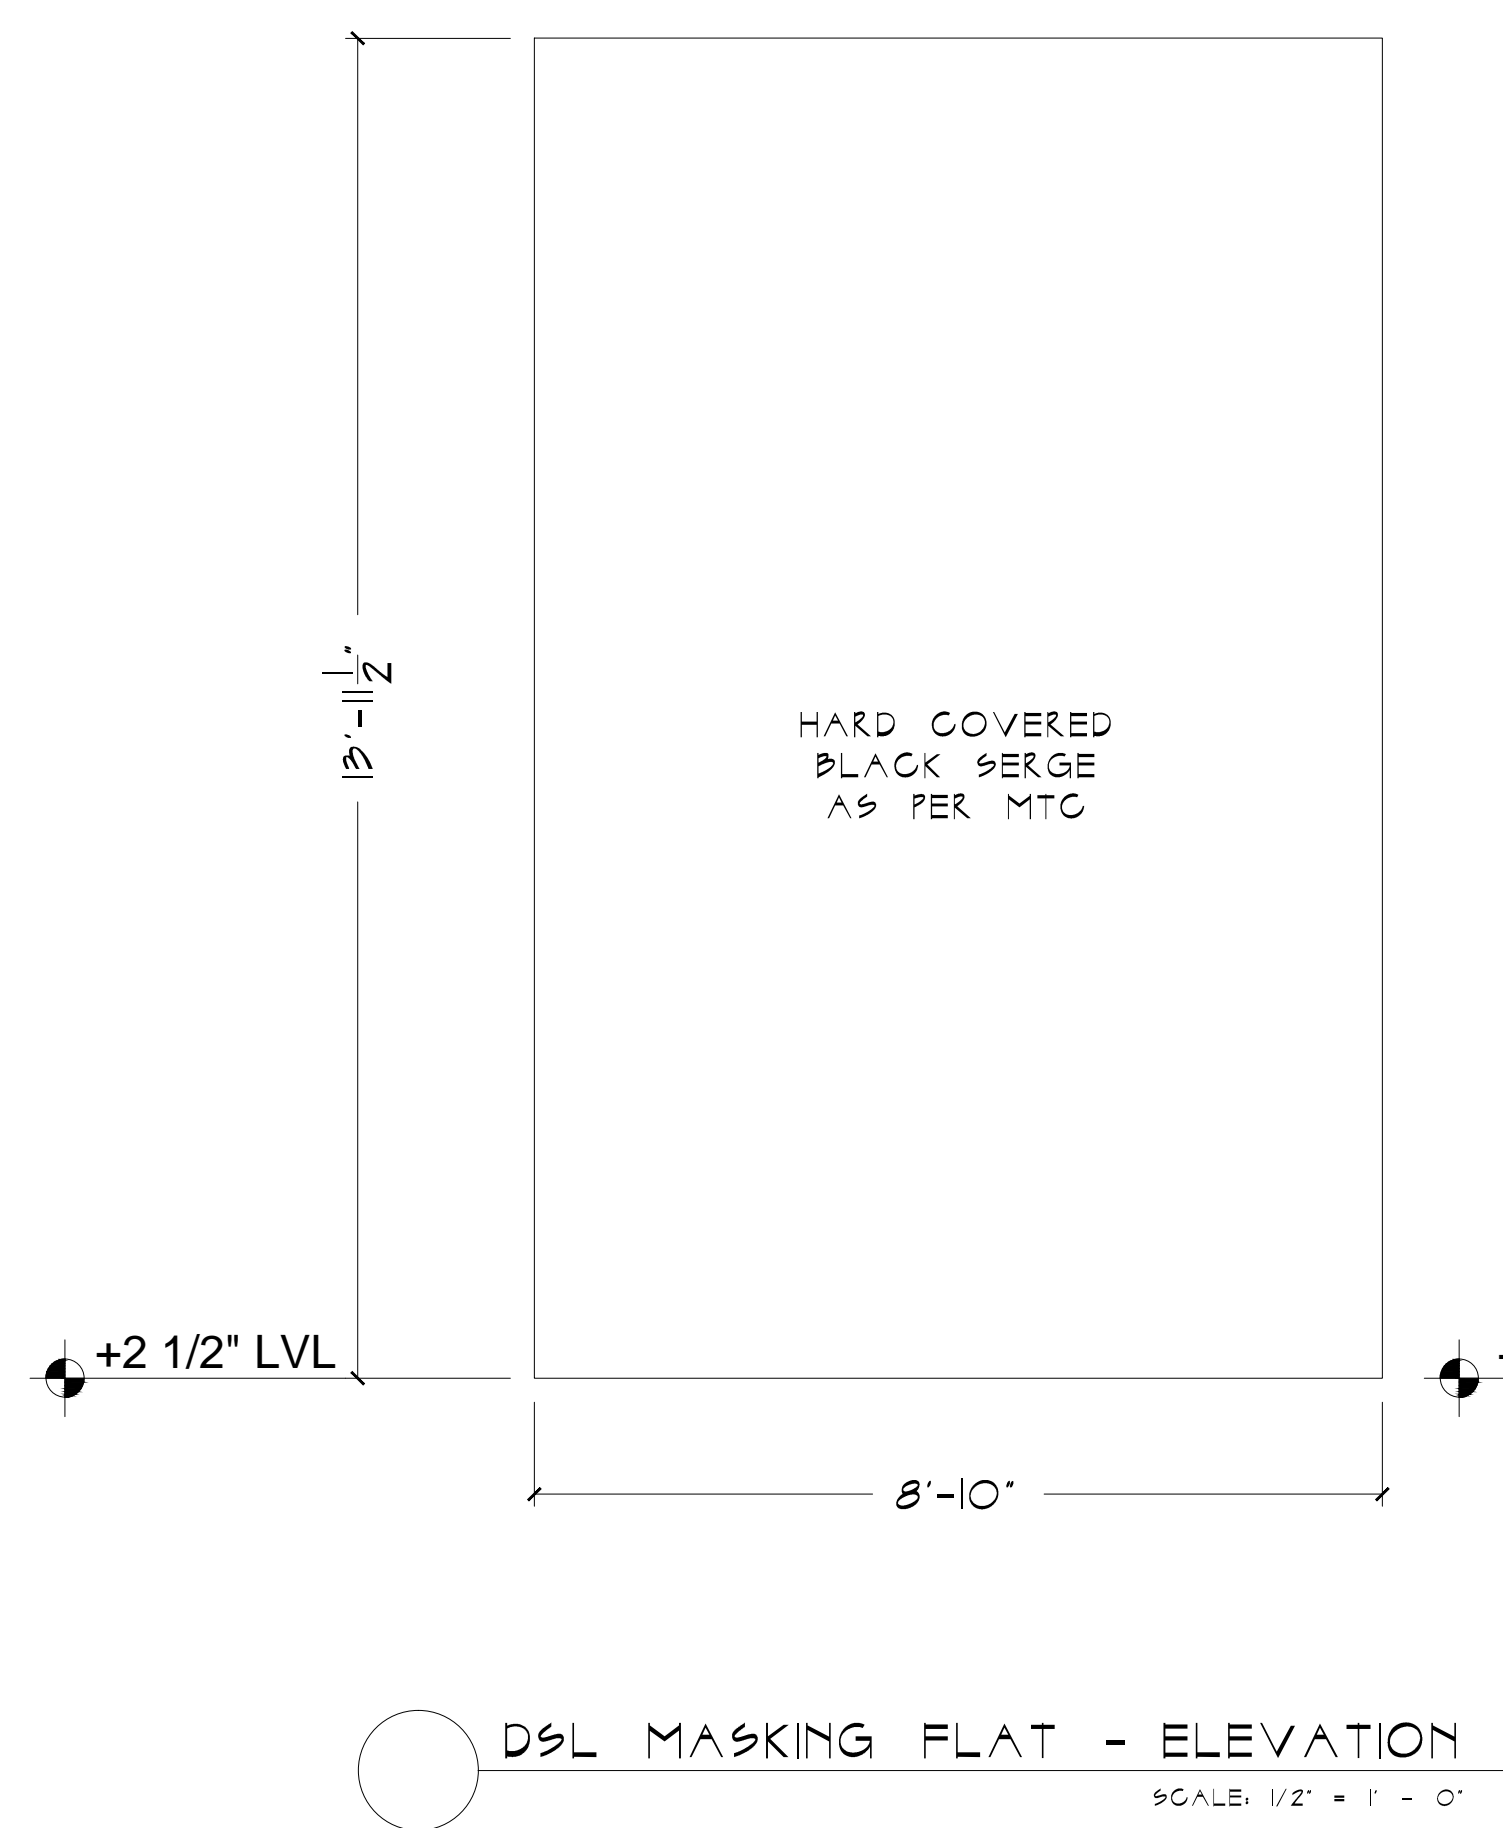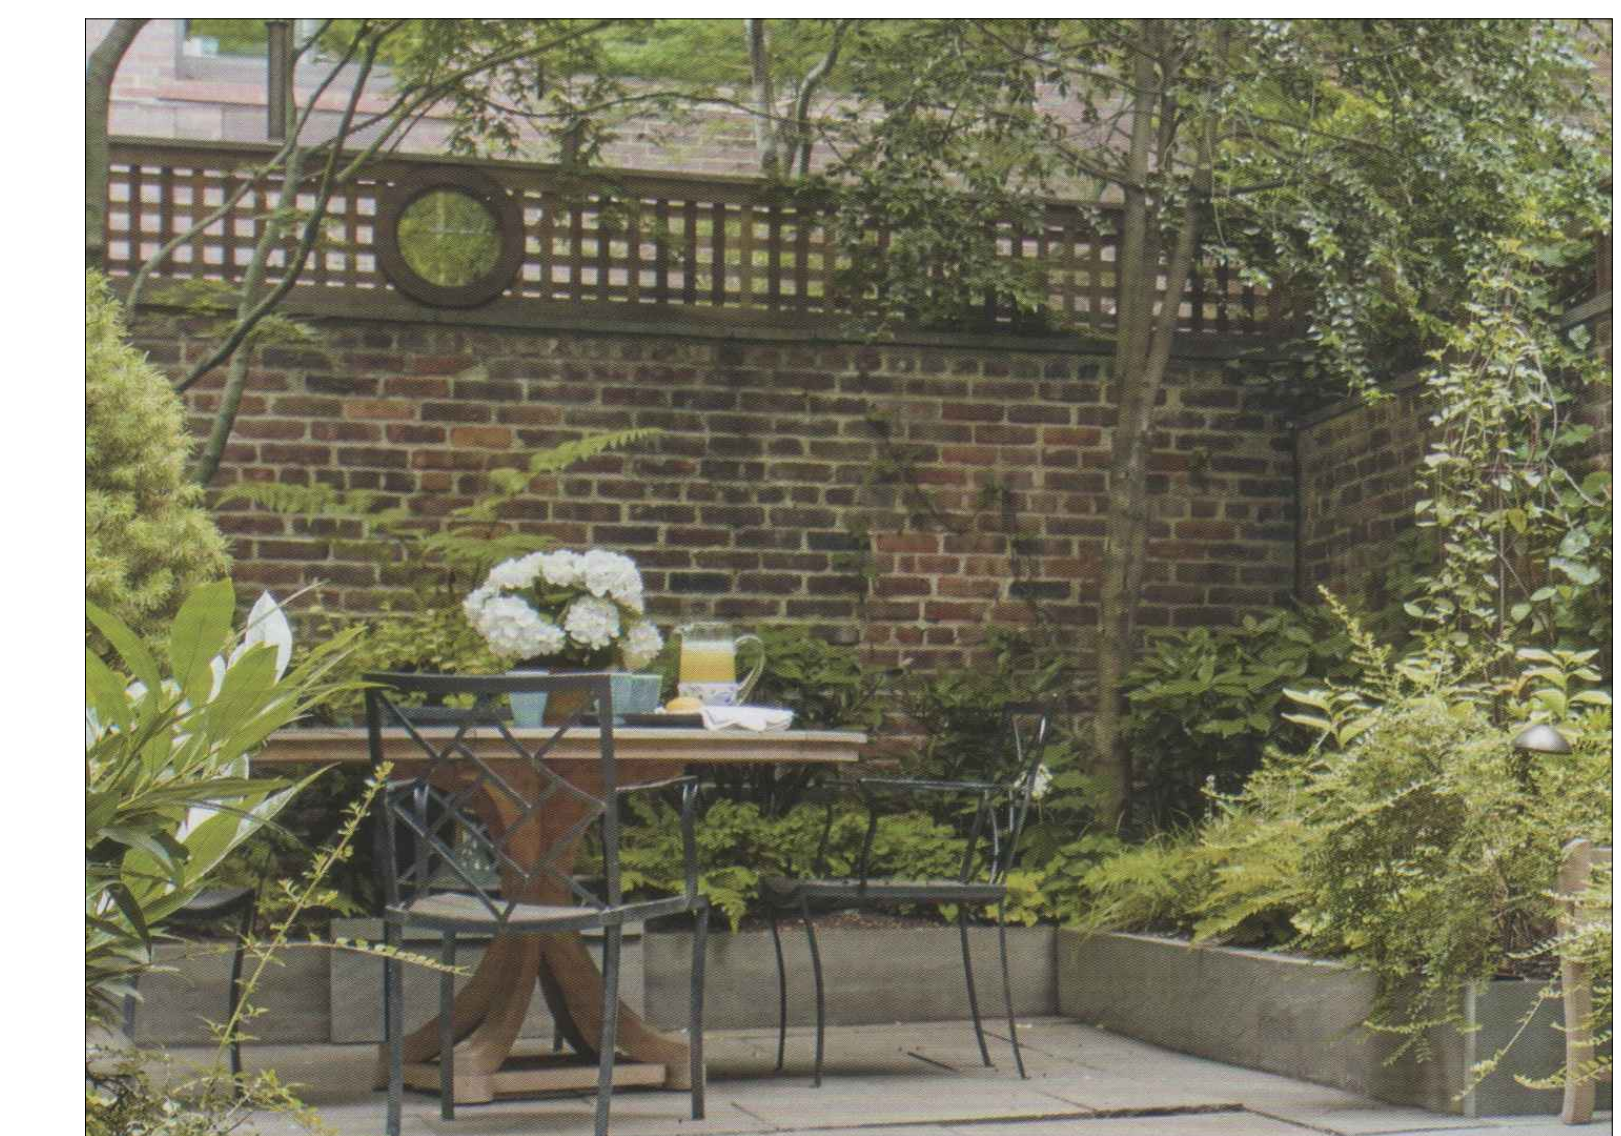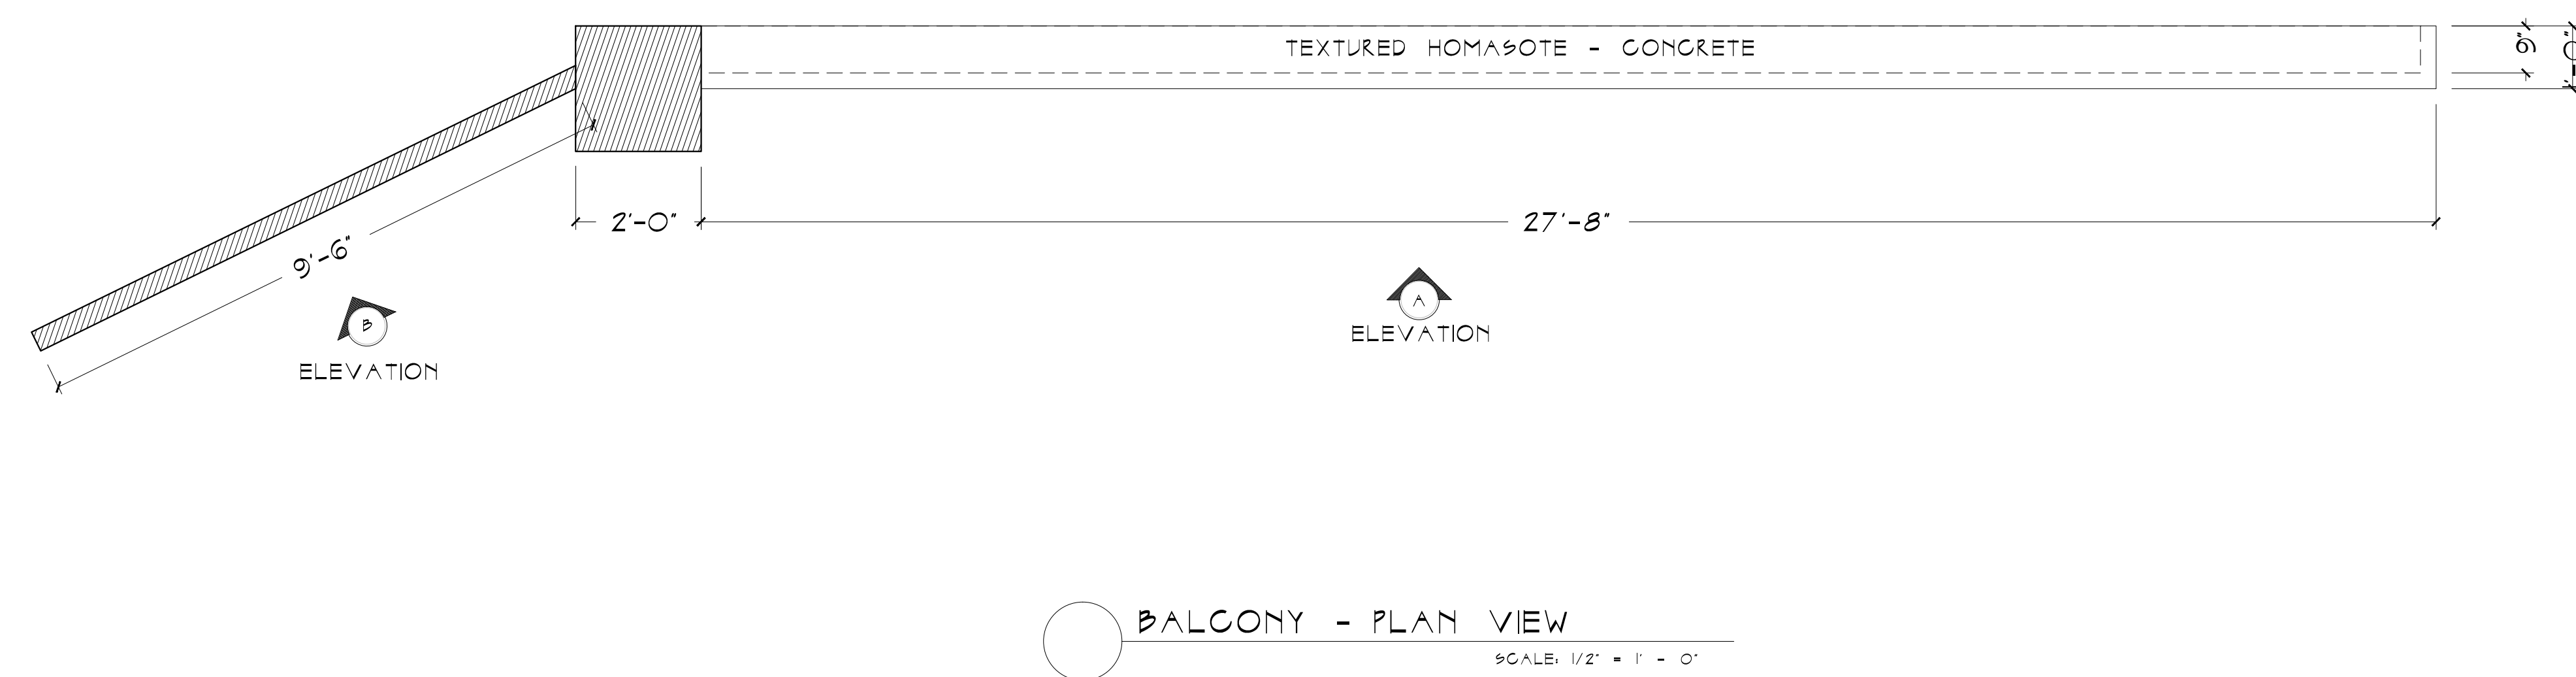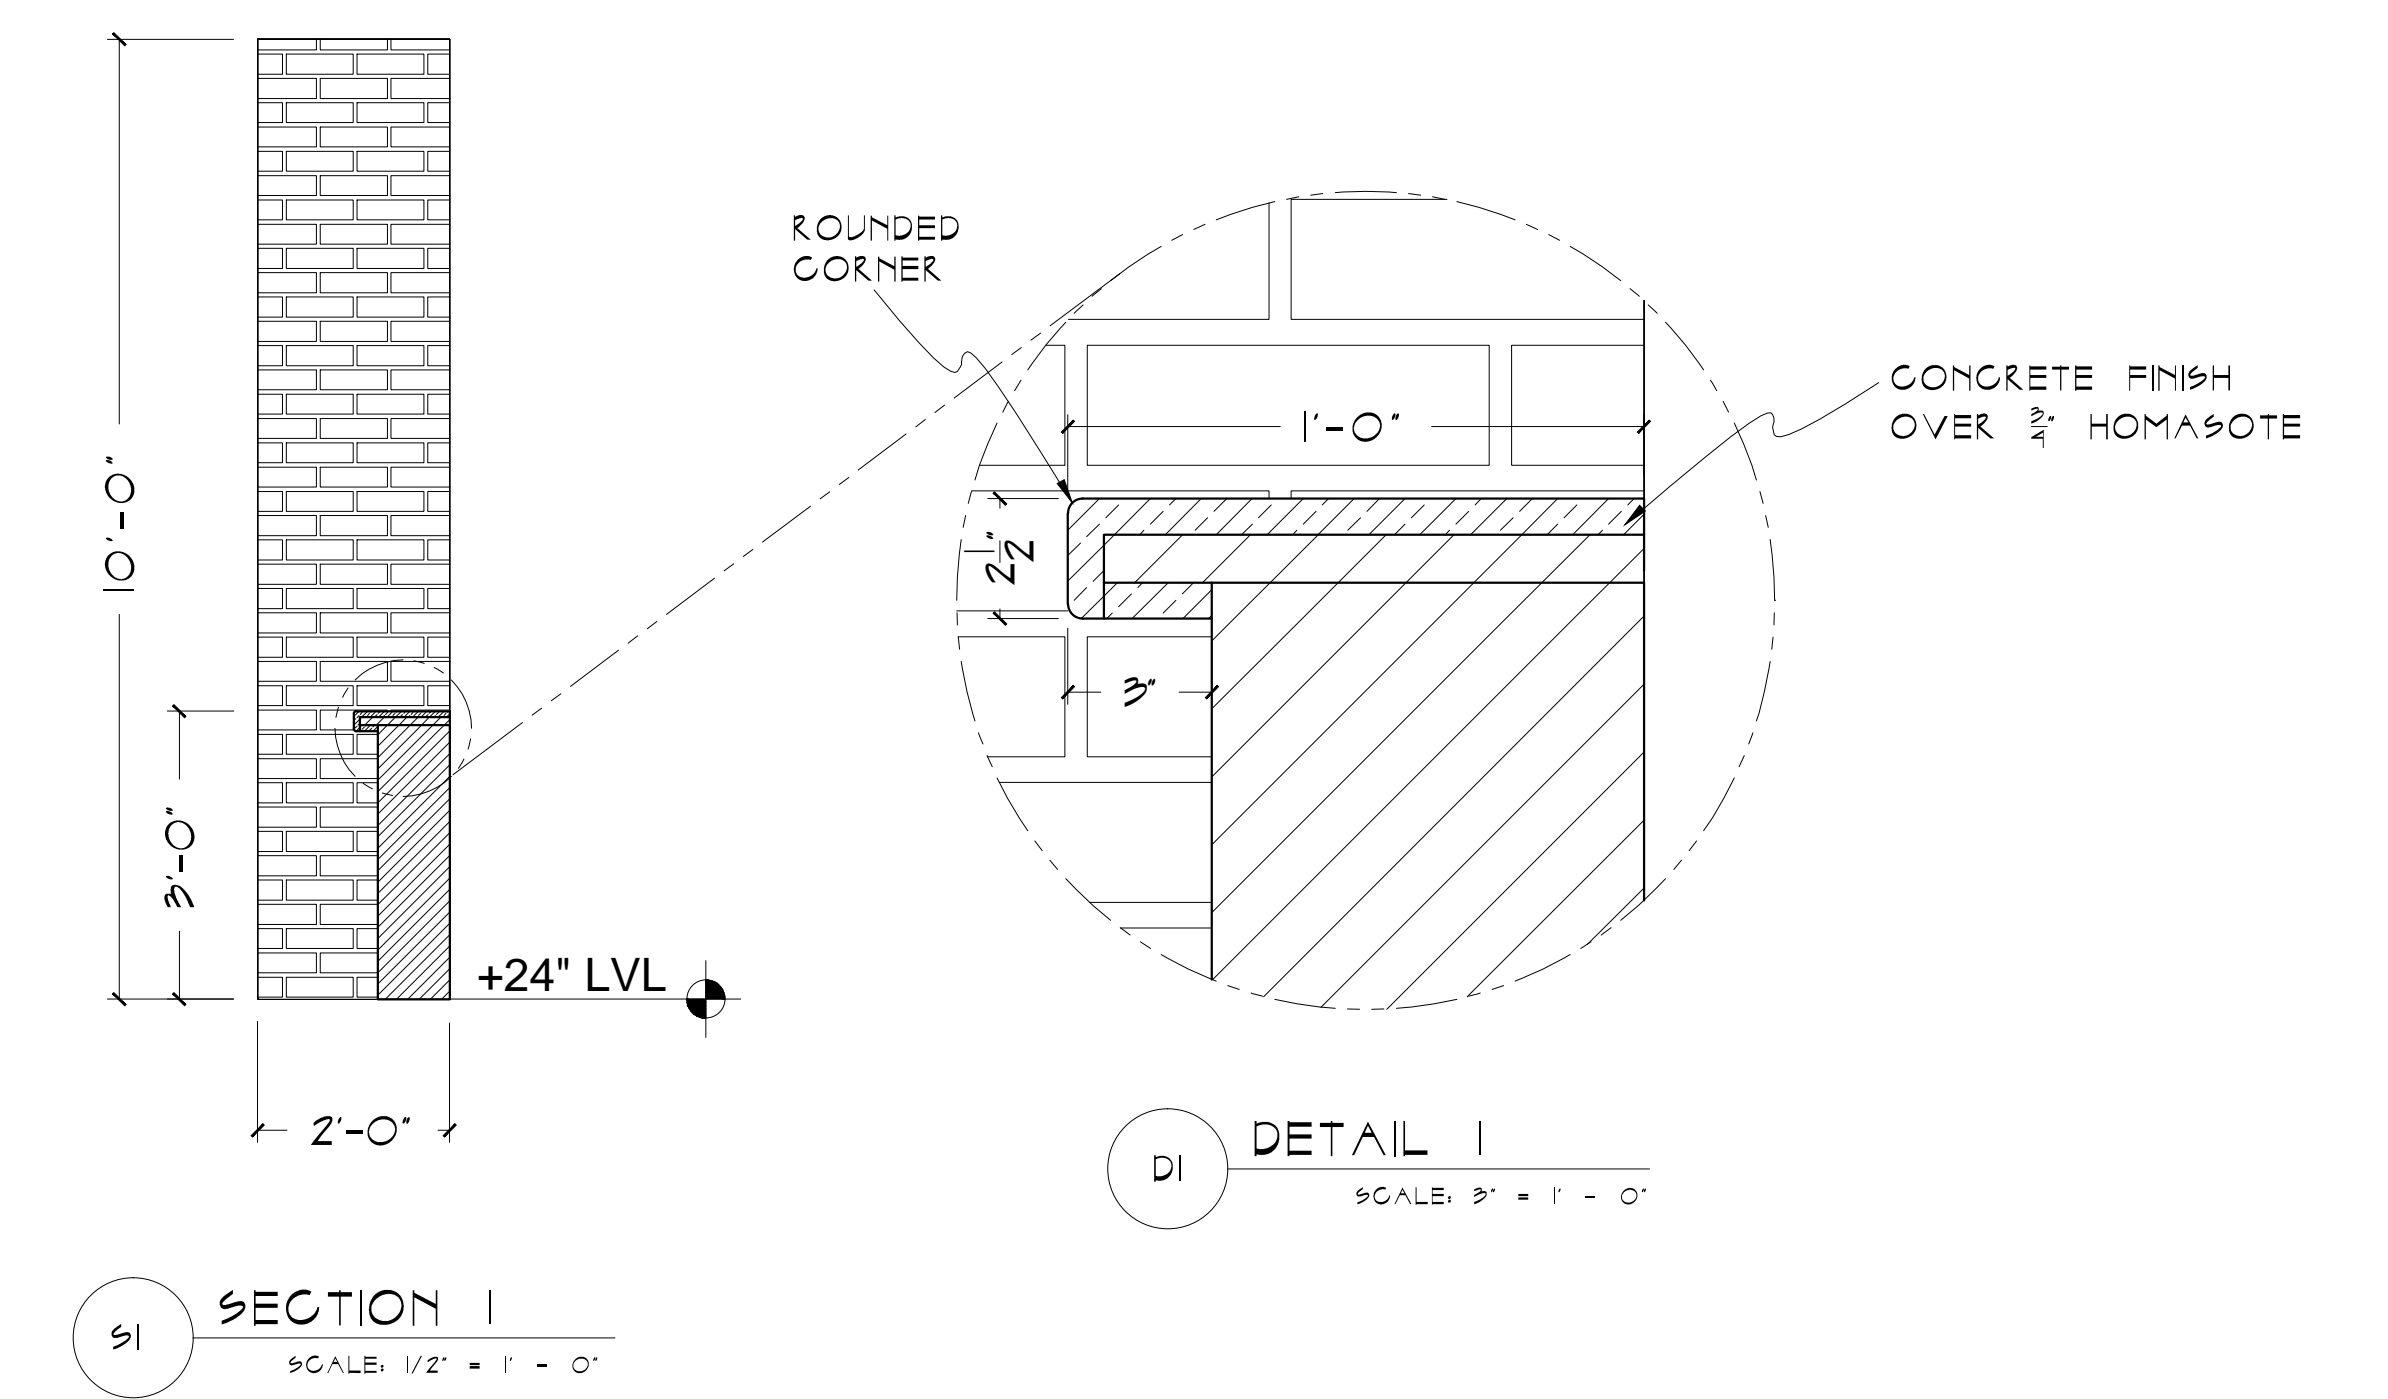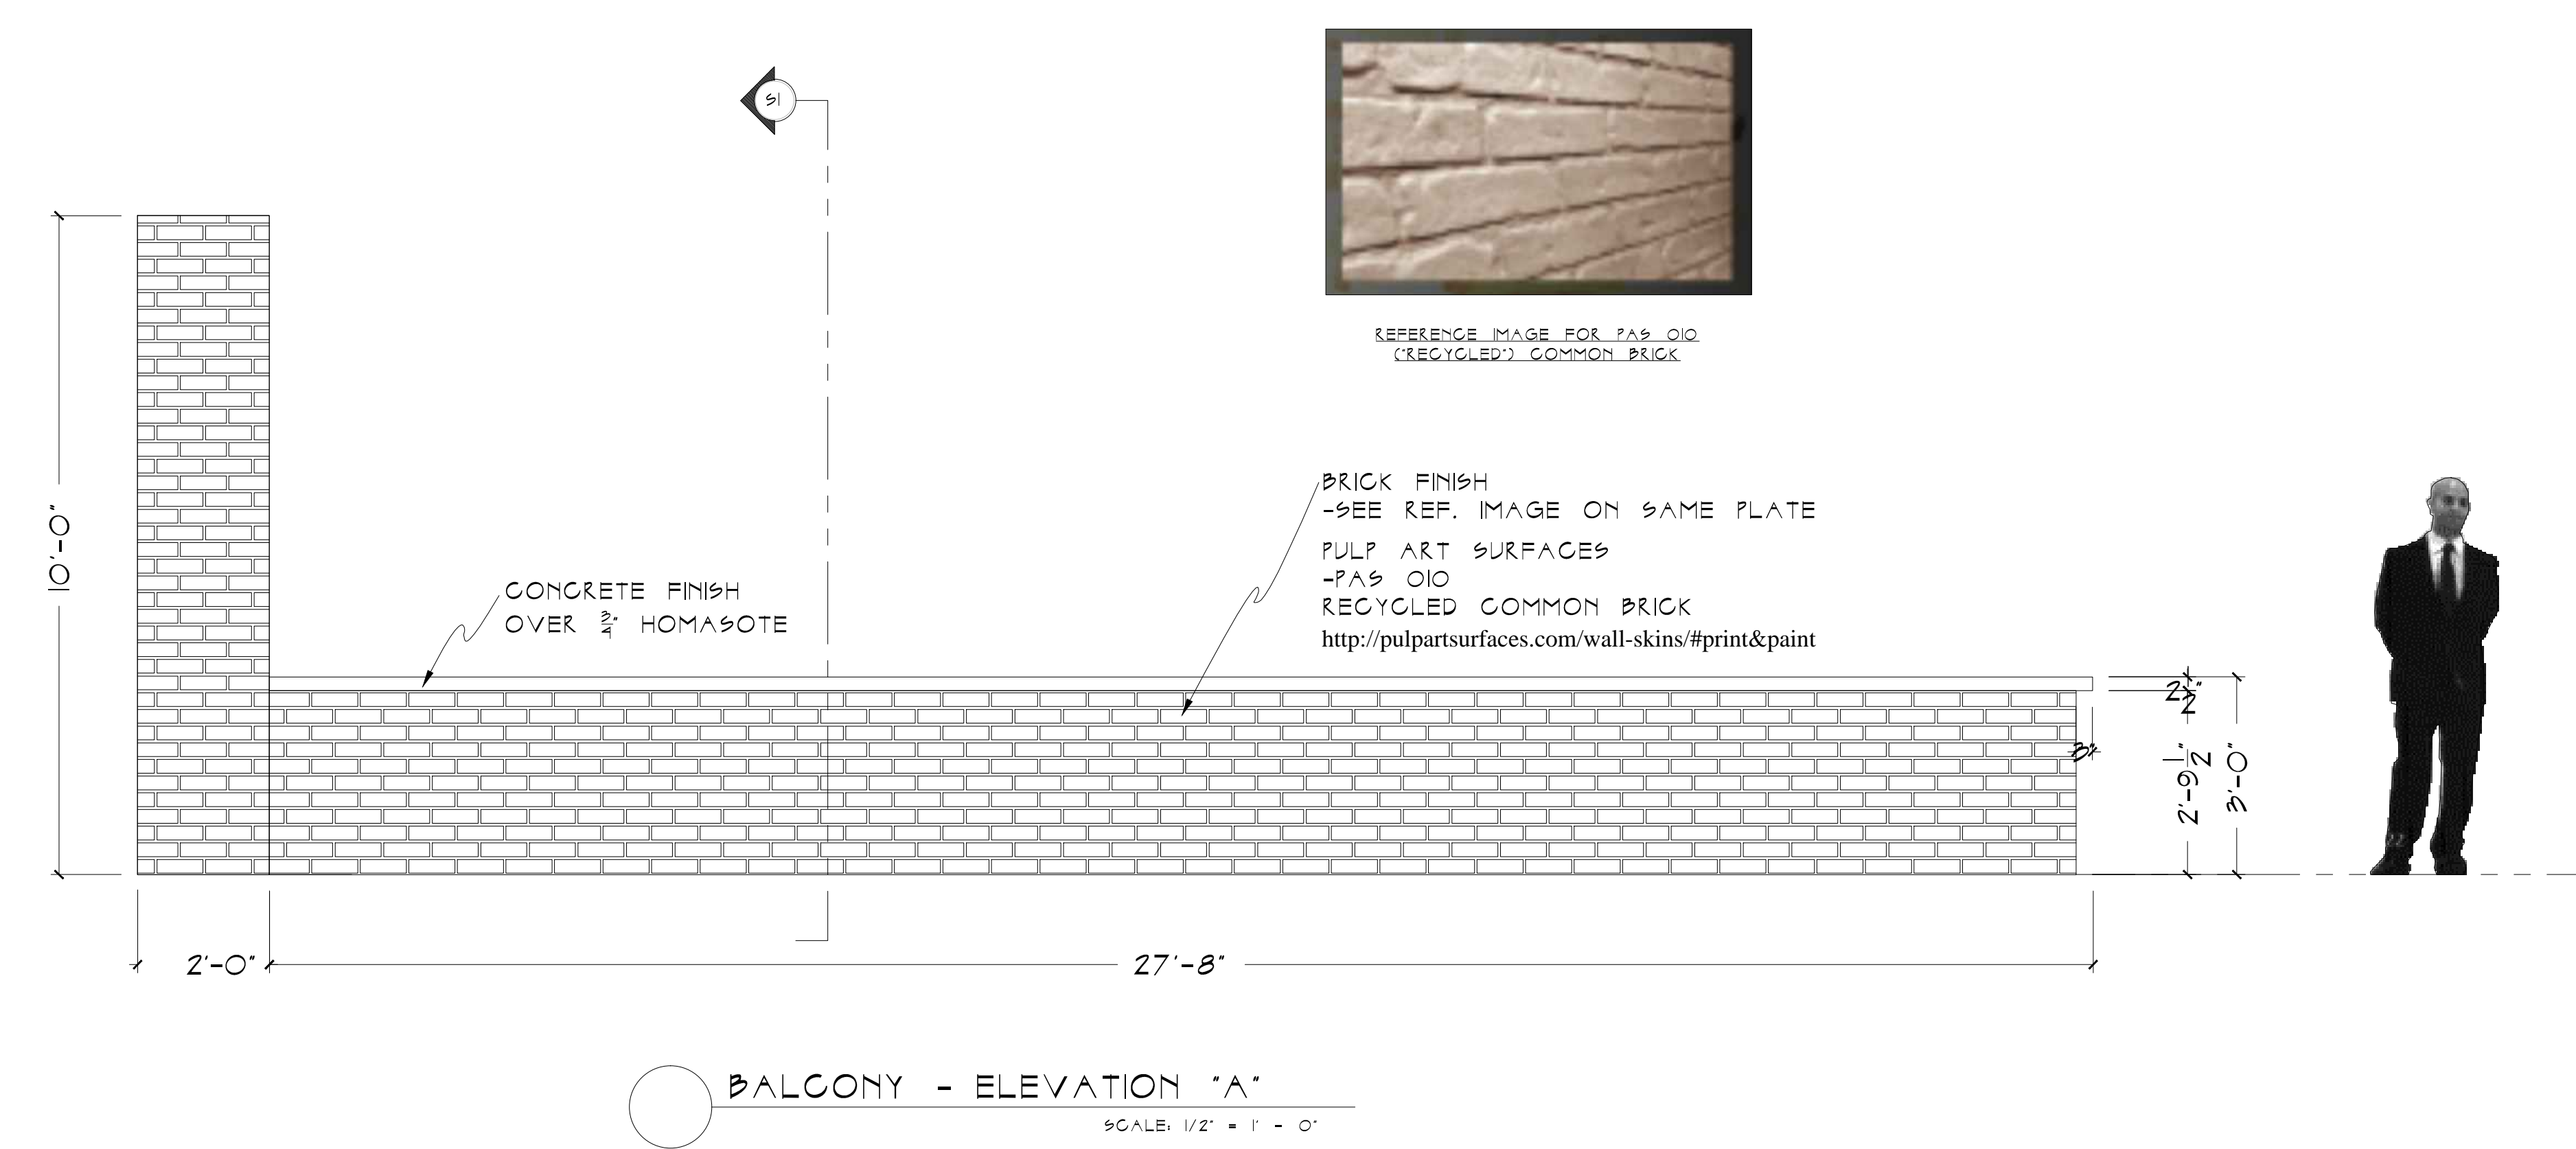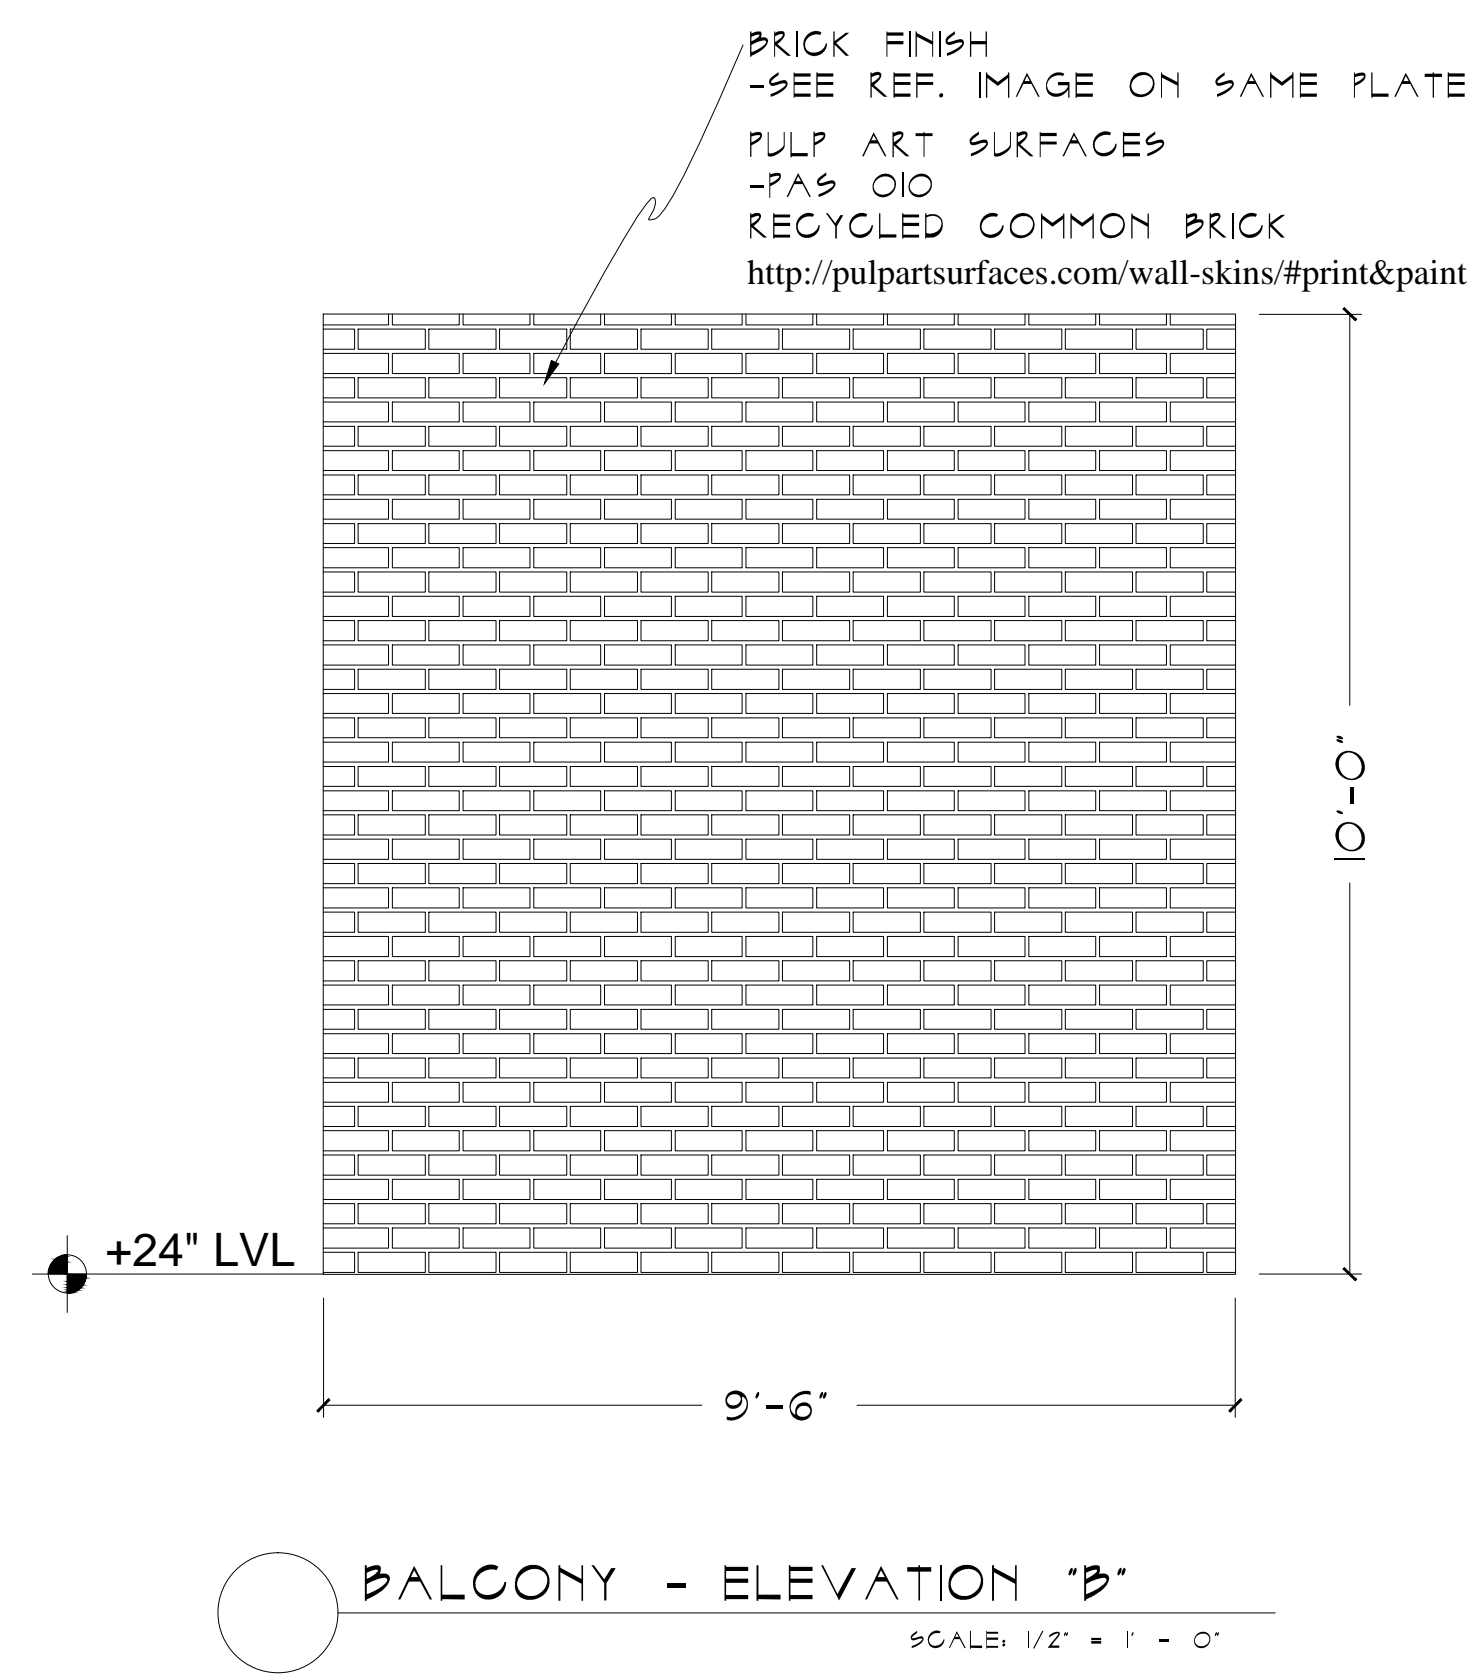

R&R FOR DSL MASKING FLAT

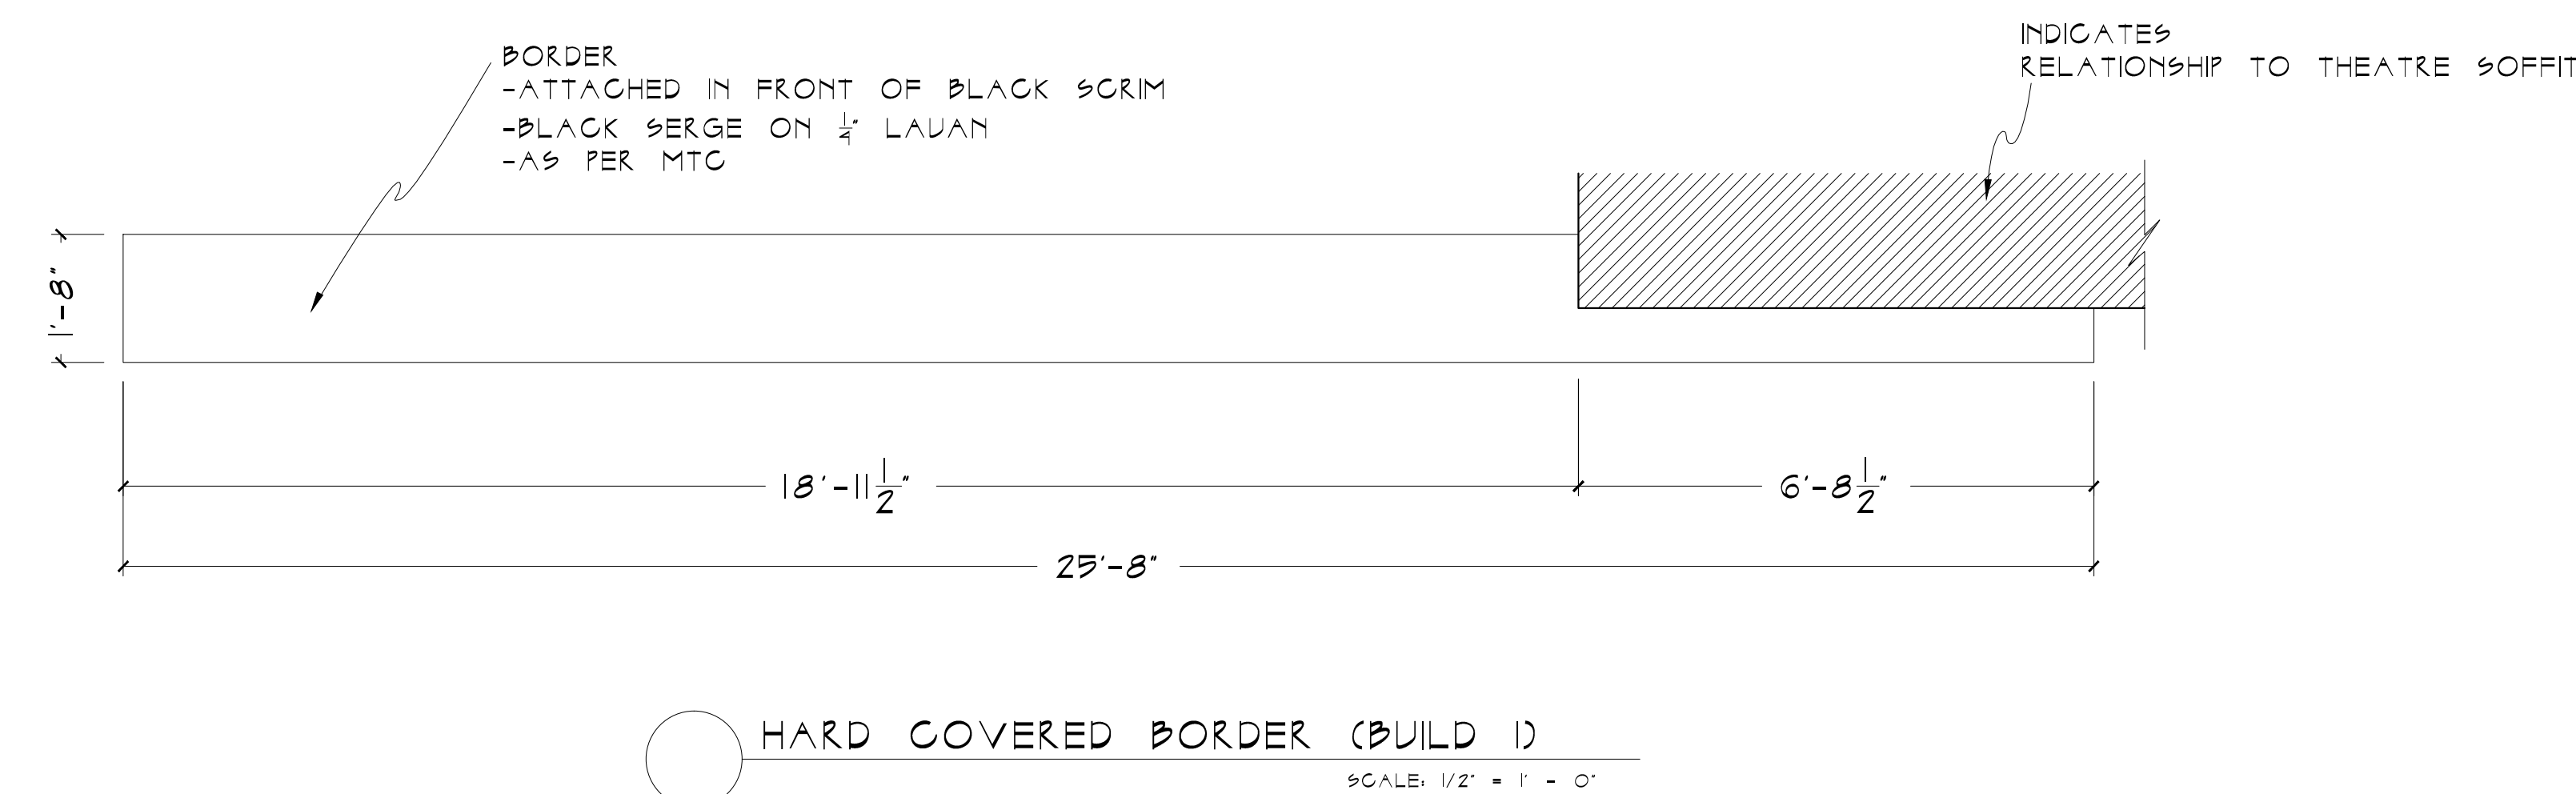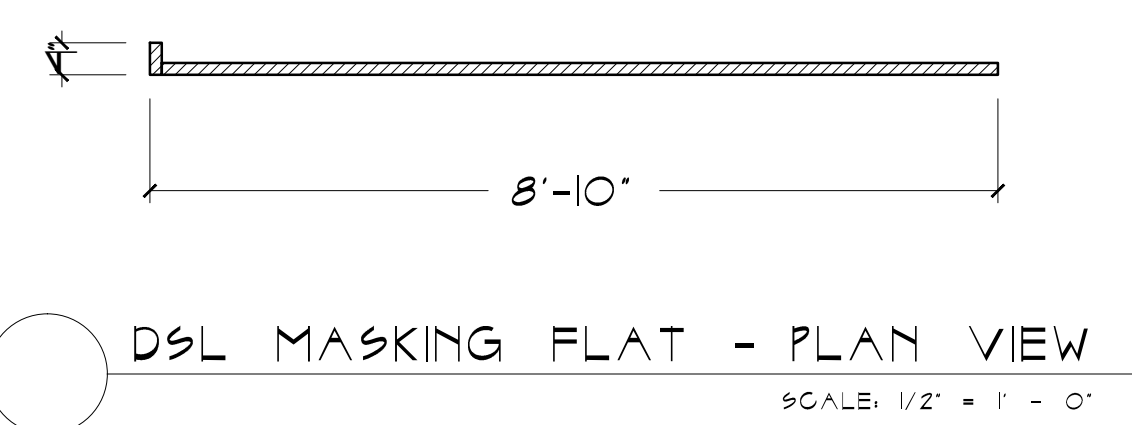

FOR BID ONLY - DO NOT BUILD

MANHATTAN THEATRE CLUB PRESENTS  
**THE PERPLEXED**  
WRITTEN BY: RICHARD GREENBERG  
DIRECTED BY: LYNSE MILDROW  
DESIGNED BY: SANDY LACOSTA

ELEVATION 4(TERRACE), SOFT GOODS & MASKING

scale: 1/2" = 1'-0" OR AS NOTED drafted by: JSC

date: OCT 04 2019 revised:

8

These drawings represent conceptual design and construction only. The design is subject to change. No physical representation of the design will be made. Responsibility for design engineering, construction, loading is not the studio. All construction must comply with the most stringent applicable federal and local codes.