


SECTION AT CENTERLINE FACING STAGE RIGHT

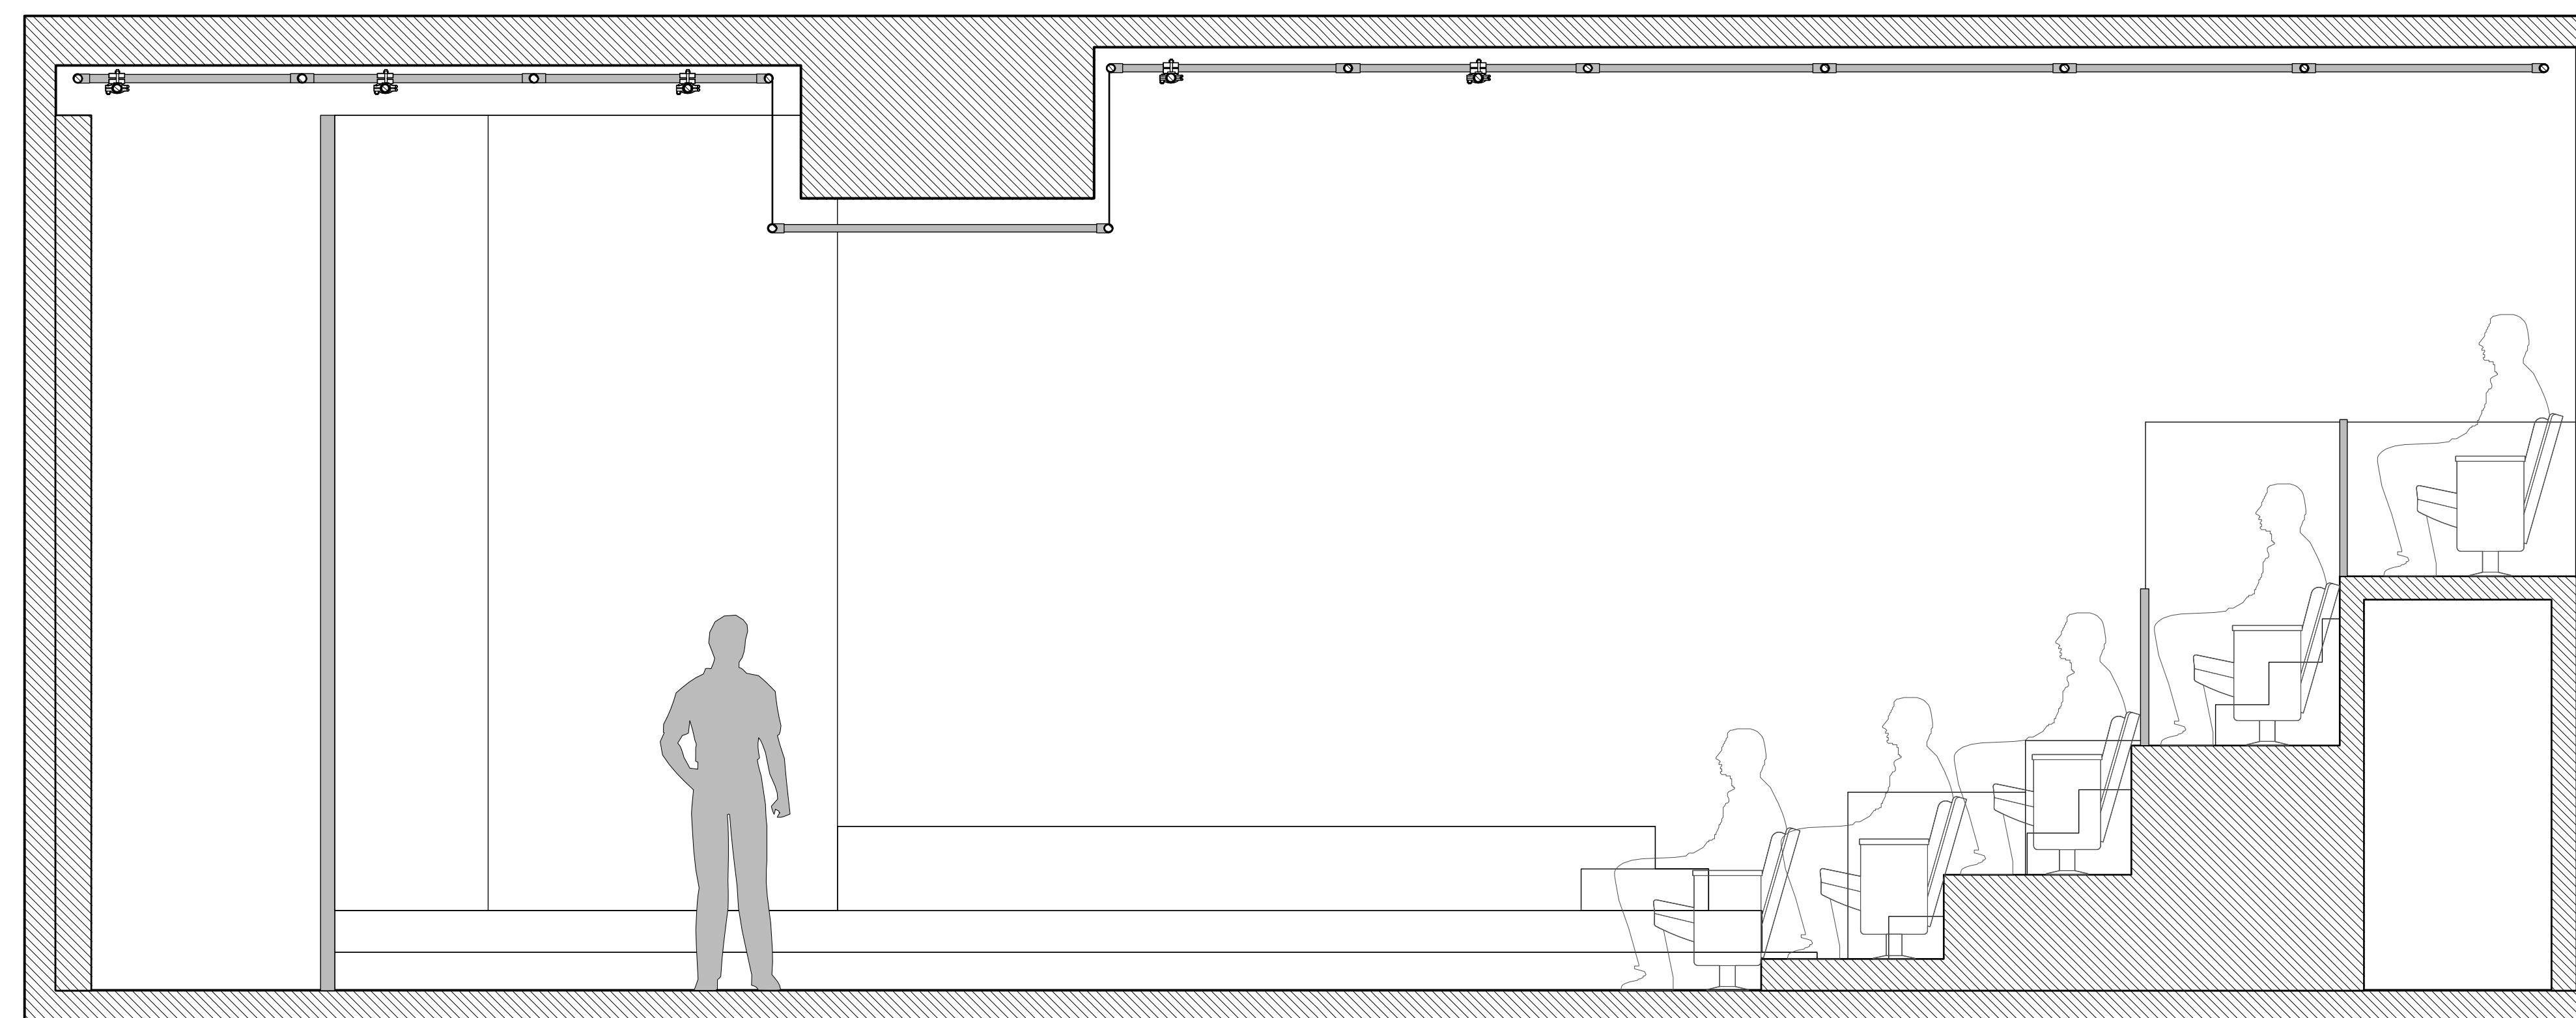

SECTION AT CENTERLINE FACING STAGE LEFT

MANHATTAN THEATRE CLUB
 NEW YORK CITY CENTER - STAGE II
 131 WEST 55TH STREET

SECTIONS - SL & SR
 SCALED FOR PRINTS ON ARCH D PAPER (24X36)

SCALE: 1/2" = 1'-0"
REVISED: 09.23.15

